


SITE PLAN SHOWING THE SURVEY NO. 20/1A OF GAUGADARAPURAM VILLAGE, GUDINAWADA, KRISHNA DISTRICT

SCALE: 1:1000

AREA: 3.11 ACRES

Survey No. 20/1A

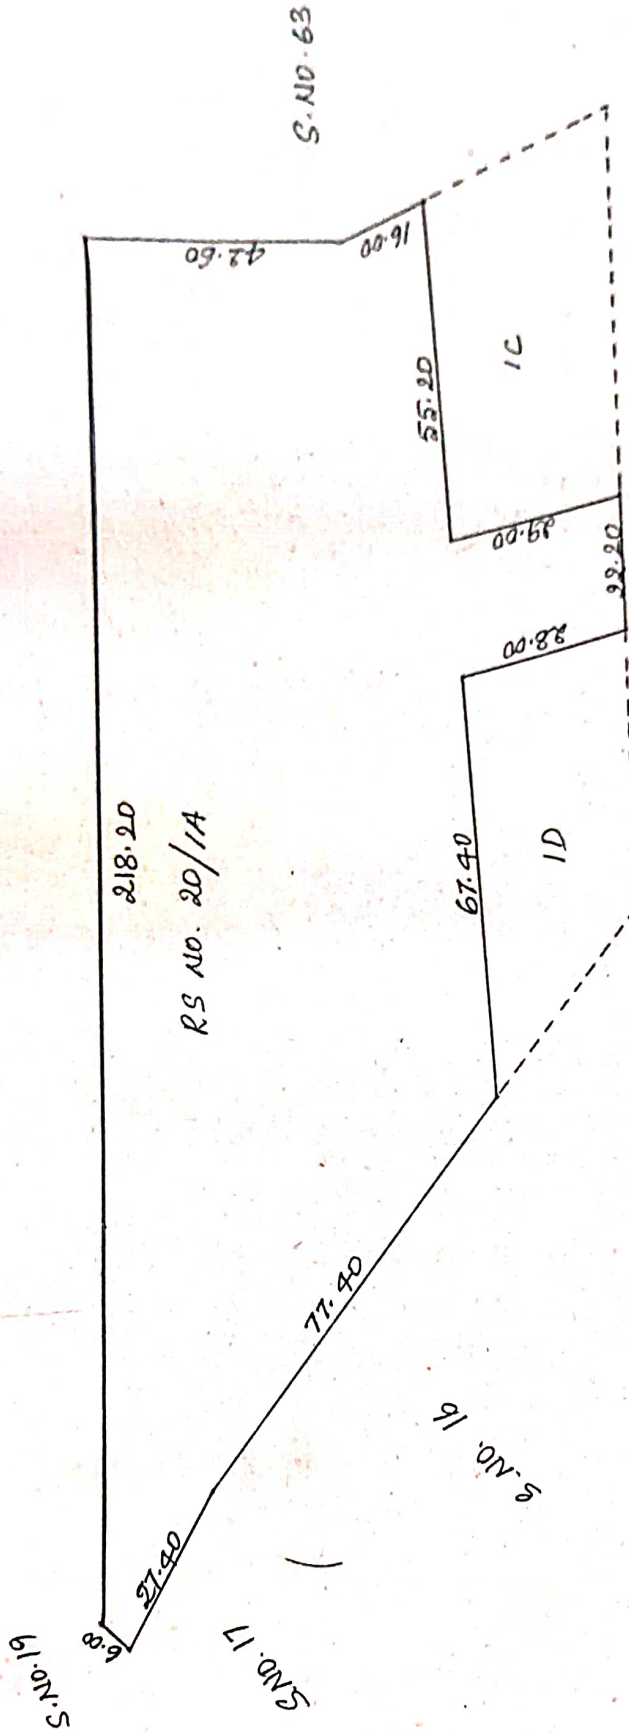

S.No. 20/1A

*[Signature]*  
S. D. ZONAL MANAGER (E)  
A.P.L.C. Ltd. Indi Estate  
VIJAYAWADA-520 007