


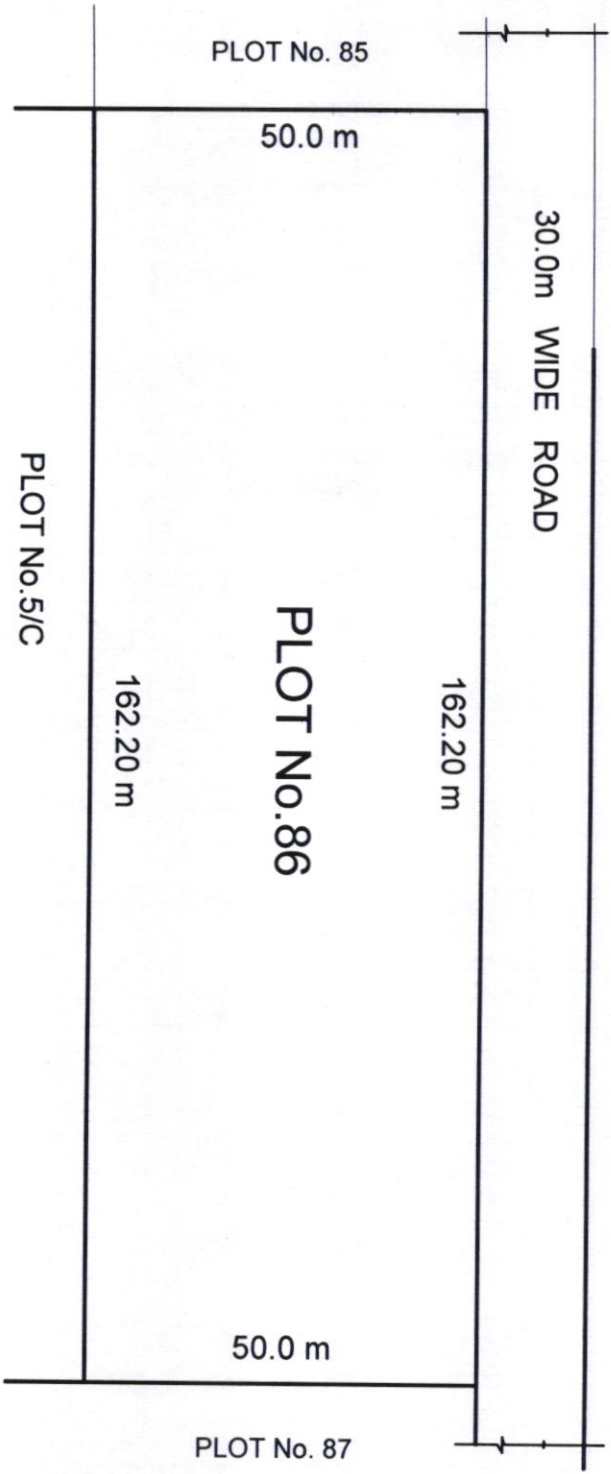

BOUNDARIES:

NORTH: 30.00m WIDE 9th MAIN ROAD  
SOUTH: PLOT No.5/C  
EAST : PLOT No. 87  
WEST : PLOT No. 85

TOTAL EXTENT OF PLOT No. 86 = 8110.00 Sq.mt.



NOTE: ALL DIMENSIONS ARE IN METRES.

SCALE: 1:1000

APLIC Ltd., MANGALAGIRI

NOTE: SITE PLAN IS ISSUED AS PER THE APSEZ LAYOUT SUBMITTED TO VK PCPIR SDA.  
THE SUB DIVISION OF SITE PLAN IS ISSUED SUBJECTED TO APPROVAL OF LAYOUT BY  
VK PCPIR SDA.

*Handwritten signature*  
9/11/14

*Handwritten signature*  
DR. ZONAL MANAGER (E),  
APIIC, APSEZ,  
ATCHUTAPURAM

*Handwritten signature*  
ZONAL MANAGER  
SPECIAL PROJECTS ZONE  
APIIC LIMITED  
VISAKHAPATNAM

SITE PLAN SHOWING THE PLOT No. 86 IN  
SURVEY Nos.69p, 68p, 67p OF GURAJAPALEM  
VILLAGE, RAMBILLI MANDAL, DENOTIFIED  
AREA, APSEZ LAYOUT , VISAKHAPATNAM  
DISTRICT.