
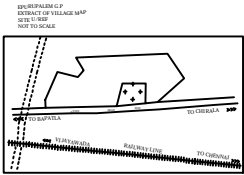


C.NO.764/05/N
 (CONFIRMED IN L.P.NO.3/06/N)
 REF.NO.583/02/N2 DT .02-12-05.
 OF R.D.D.T.P.NLR.

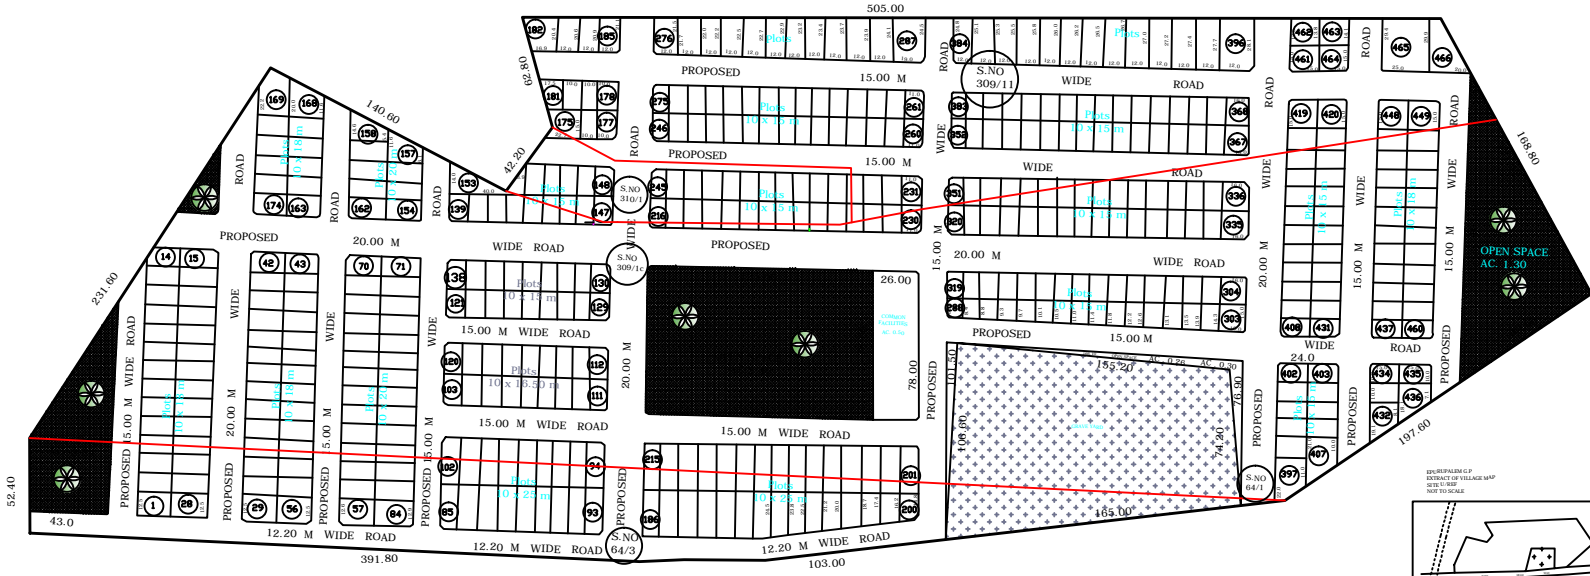

EPURU PALEM GRAM PANCHYAT
 TECHNICAL LAYOUT PATTERN FOR INDUSTRIAL PLOTS
 (AUTO NAGAR) IN S.NOS.64/1.3.309/10.11 & 310/I FOR
 A.P.I.I.C.LTD., CHIRALA.PRAKASAM DISTRICT.
 SCALE - 1 : 1000

REFERENCE	
LAYOUT BOUNDARY	
EXISTING ROADS	
PROPOSED ROADS	
OPEN SPACE	

LAYOUT AREA	
TOTAL AREA	: 44.57 ACS
ROADS AREA	: 17.18 ACS 38.5%
OPEN SPCE	: 4.90 ACS 11.0%
CFC	: 0.50 ACS 1.1%
NO OF PLOTS	: 466 NOS

//TRUE COPY//

 Sd/-
06-01-2006
 DIRECTOR OF
 TOWN AND COUNTRY PLANNING,
 GOVT.OF AP