


KOTHAPATNAM LAYOUT PLAN KPILC



KEY PLAN

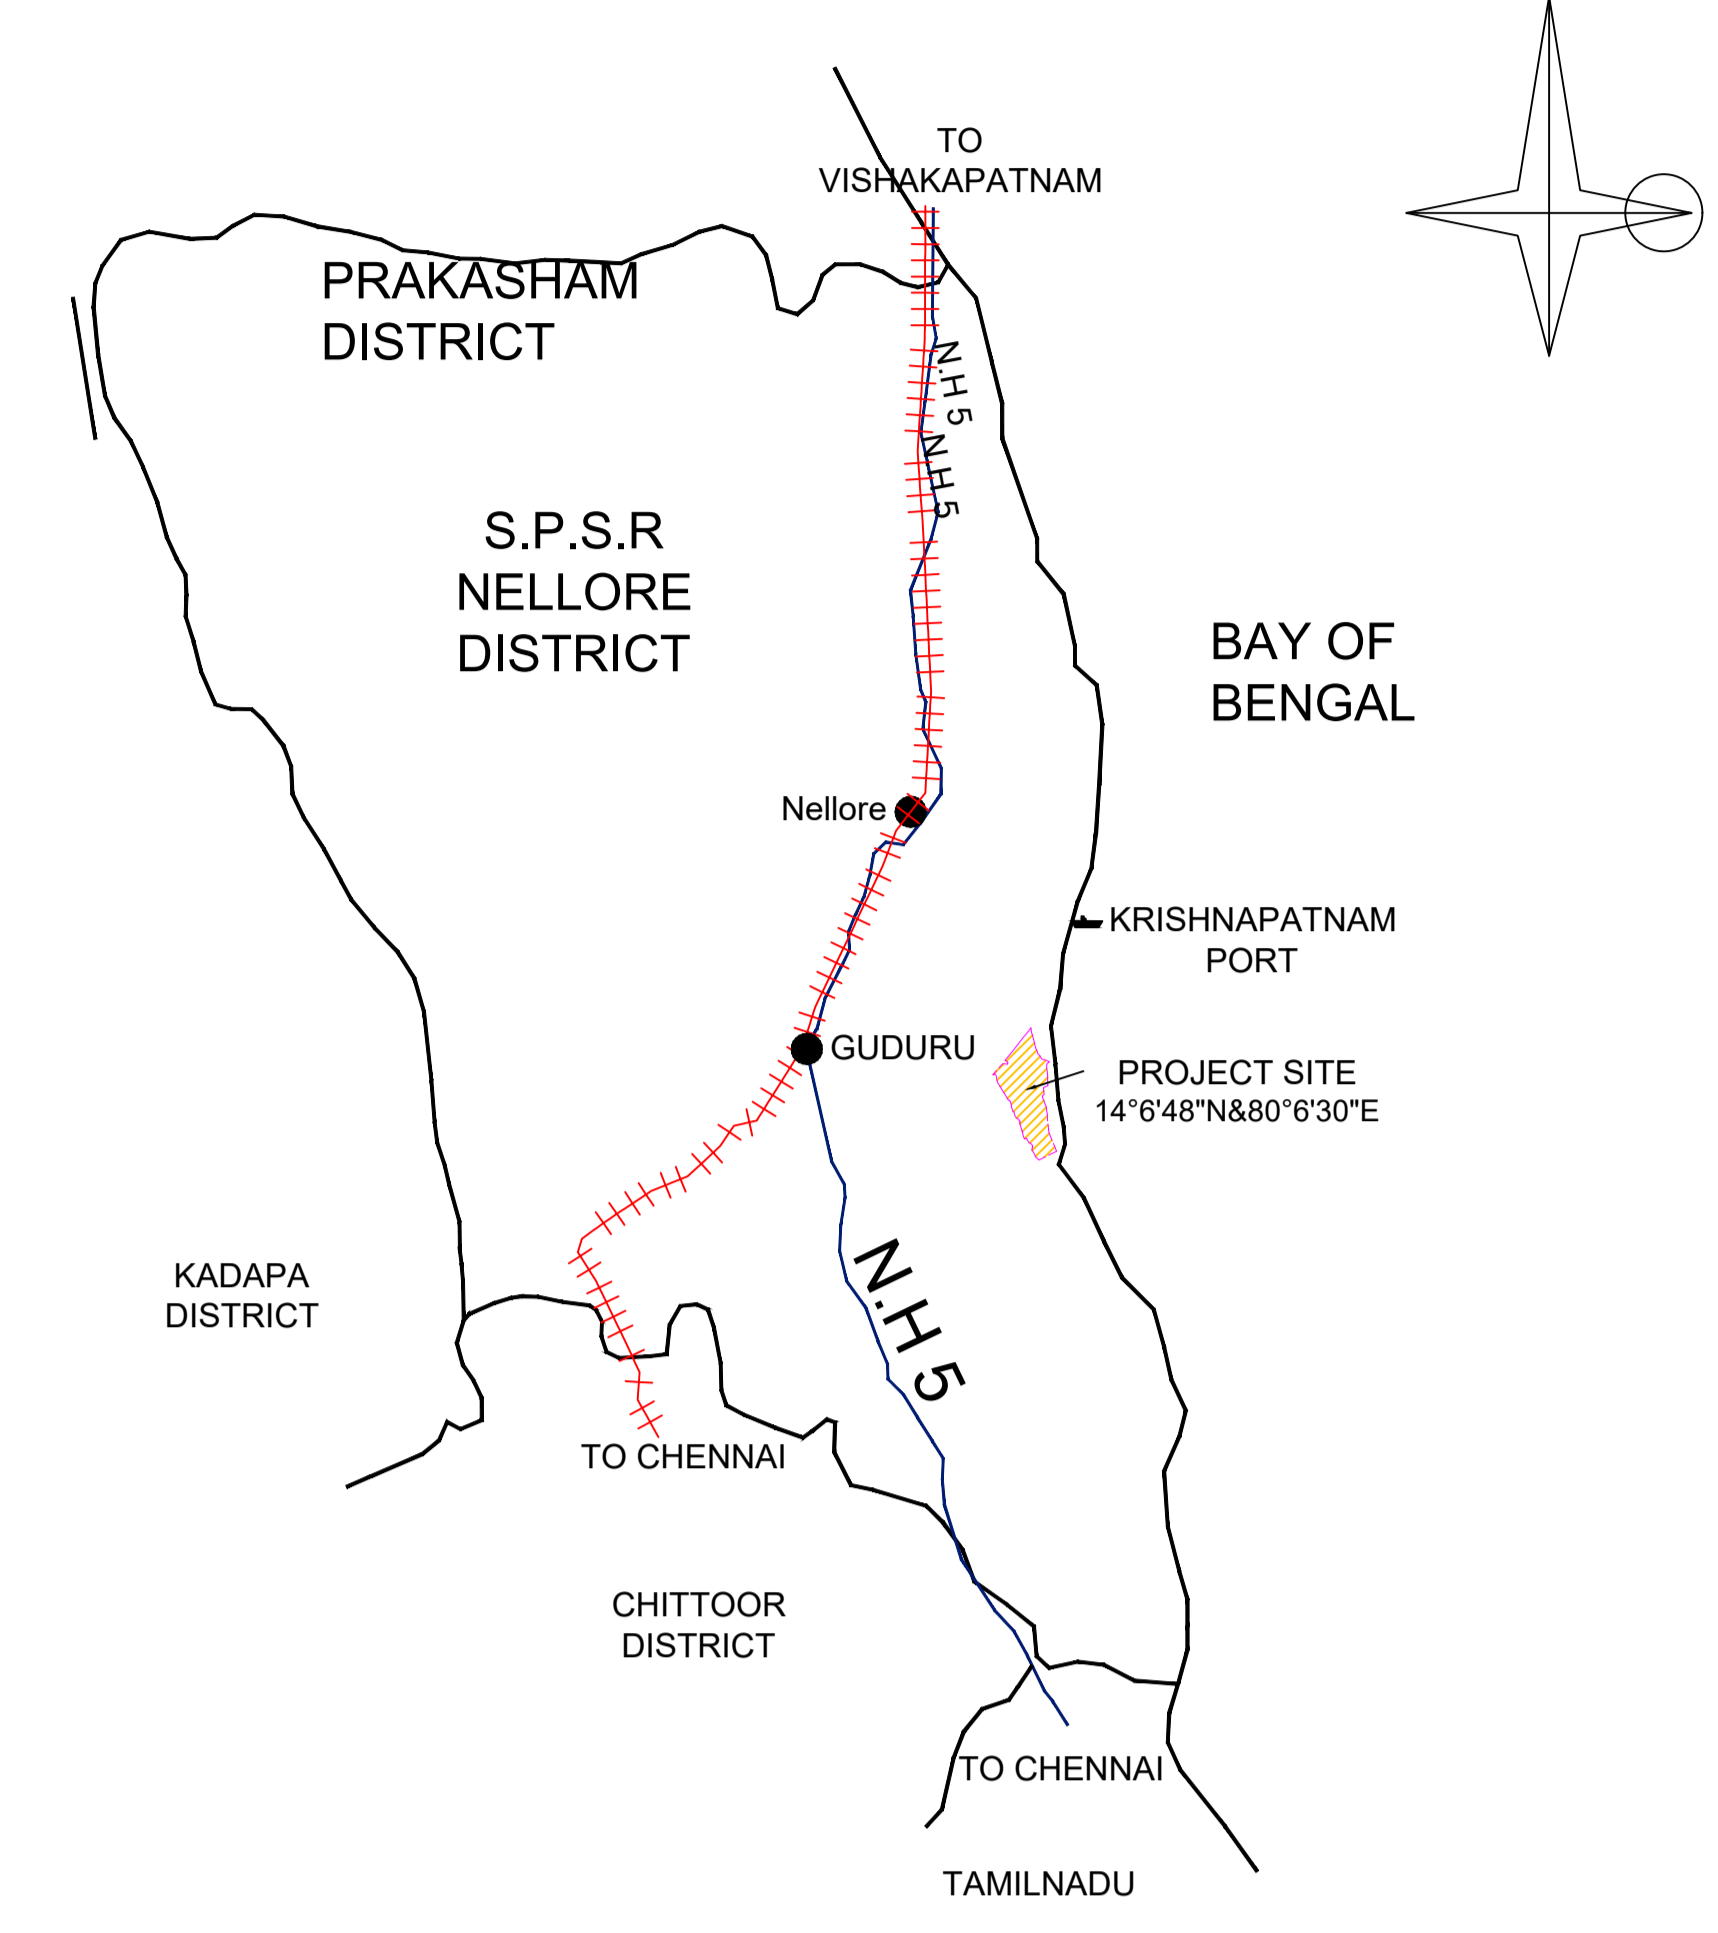

TOTAL AREA: 536.88

LEGEND

- SITE BOUNDARY
- ROAD
- INDUSTRIAL PLOT
A. 10 AC INDUSTRIAL PLOT
B. 5 AC INDUSTRIAL PLOT
C. 2 AC INDUSTRIAL PLOT
D. 1 AC INDUSTRIAL PLOT
- COMMON INFRA
- COMMON FACILITIES
- GREEN BELT
- GREEN AREA

All Dimensions are in Meters

PROJECT:	SCALE:
KRISHNAPATNAM INTERNATIONAL LEATHER COMPLEX KOTTAPATNAM(V), KOTA(Mandal), S.P.S.R NELLORE(Dt.), A.P, INDIA.	1:500
REVISION:	

Chief Executive Officer

TOTAL AREA: 536.88