


UDL MADANNAPALEM (V), SATHYAVEDU MANDAL CHITTOOR DISTRICT.

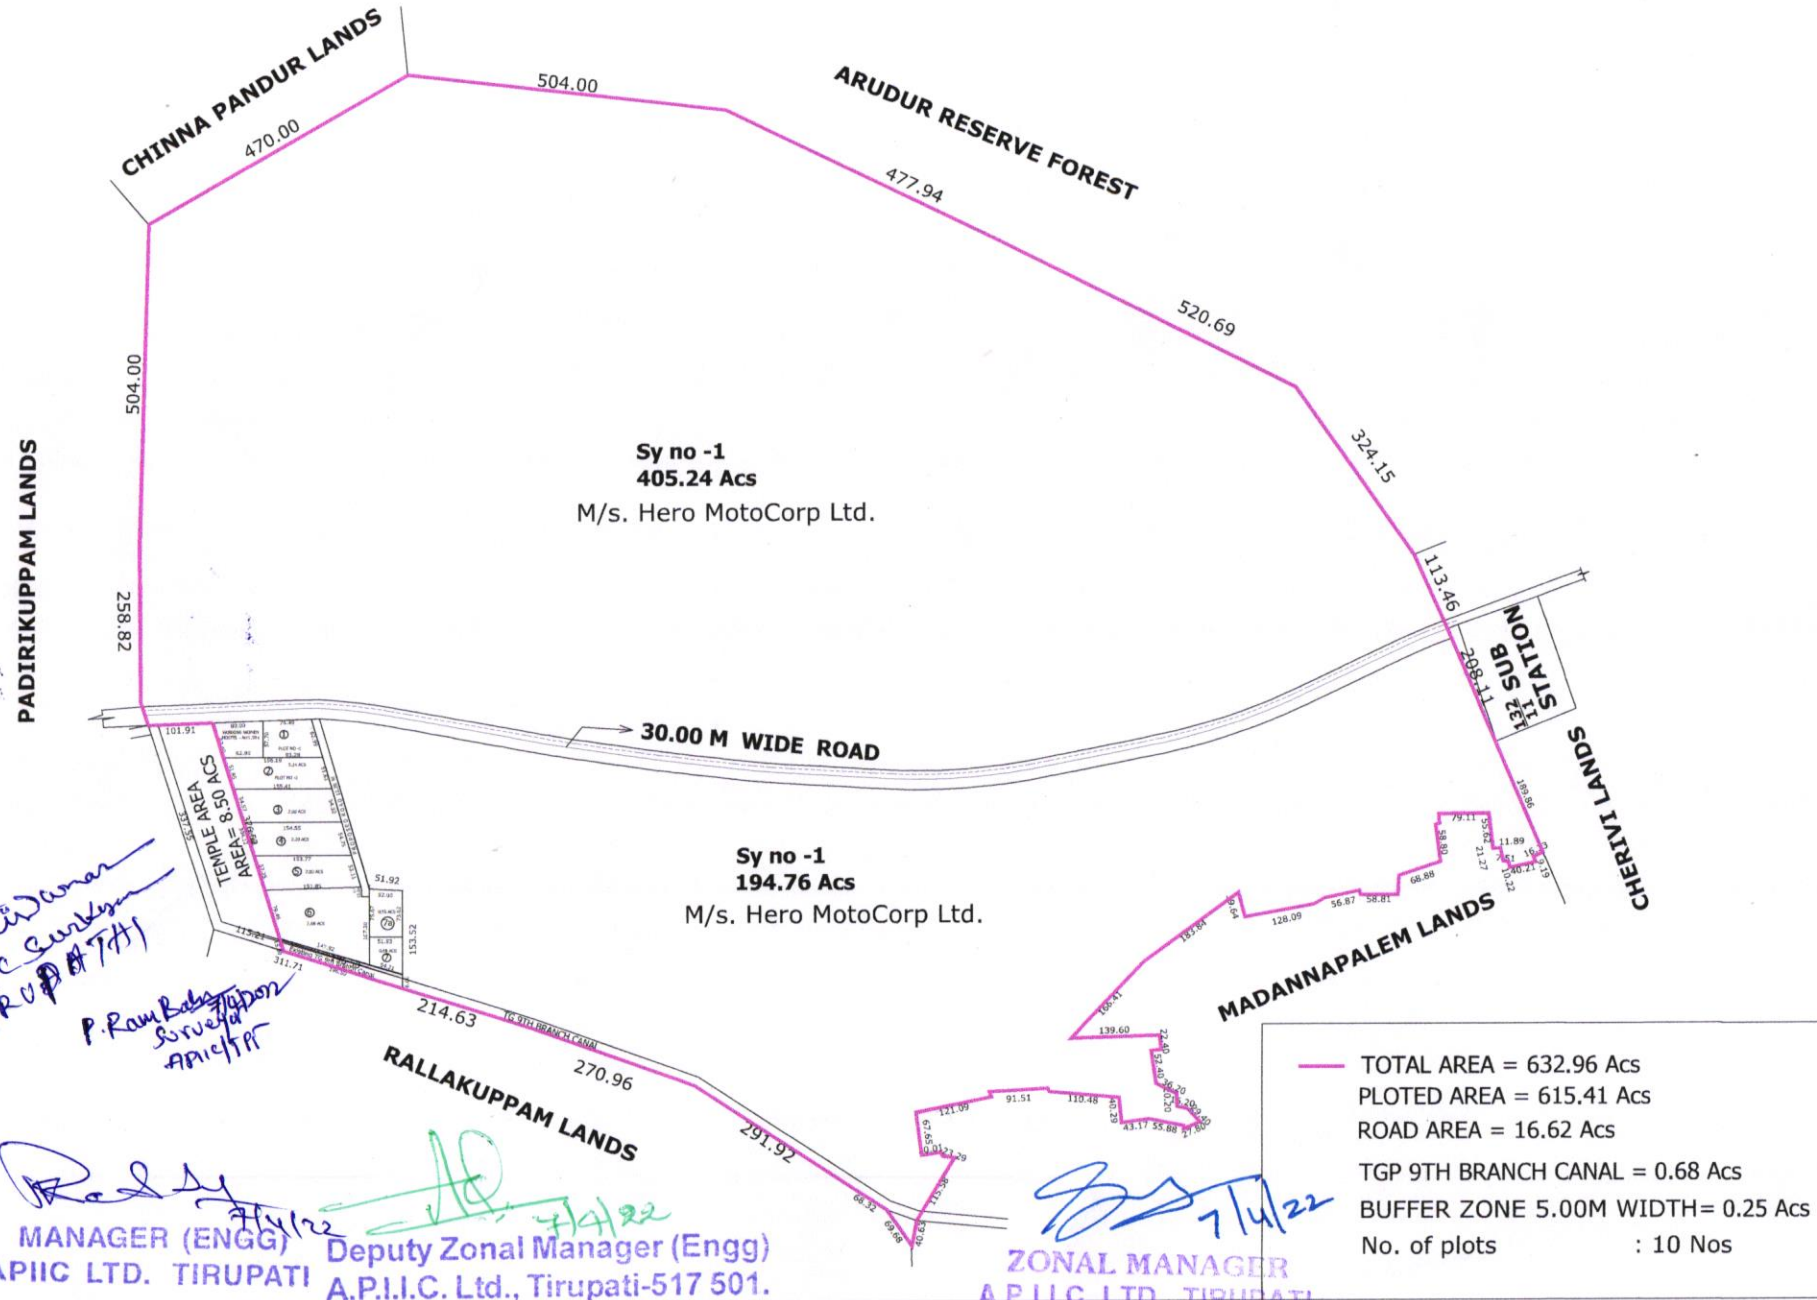

*K. Sathish Kumar
A.P.I.C. Curkum
TIRUPATI
P. Ram Babu
Srivastava
A.P.I.C.P.*

[Signature]
MANAGER (ENGG) Deputy Zonal Manager (Engg)
APIIC LTD. TIRUPATI A.P.I.C. Ltd., Tirupati-517 501.

[Signature] 7/14/22
ZONAL MANAGER
A.P.I.C. LTD., TIRUPATI.

- TOTAL AREA = 632.96 Acs
- PLOTTED AREA = 615.41 Acs
- ROAD AREA = 16.62 Acs
- TGP 9TH BRANCH CANAL = 0.68 Acs
- BUFFER ZONE 5.00M WIDTH= 0.25 Acs
- No. of plots : 10 Nos