



C.No. 1113/2010/A
 Ref.No.
 D.T.L.P.No 1113/2010/ 6 -2012/A
 (THIS REVISES I.P.No 16/2003(A.P.I.C.))

Auto Nagar, Hindupur
 2727 No. 1113/01/6 -2012/A



CAUTION
 THIS LAYOUT IS LEGALLY VALID ONLY ON ITS RELEASE/APPROVAL
 BY THE MUNICIPALITY UNDER SECTION 115B OF THE
 MUNICIPALITIES Act 1957 AND ON FULFILLMENT OF THE LAWFUL
 ANDY CONSTRUCTION PRIOR TO THE ABOVE IS H.I.B.A.A.

HINDUPUR TOWN
 EXTRACT OF G.T.P SCHEME
 SITE UNDER REF.
 SCALE: 1" = 466.67'

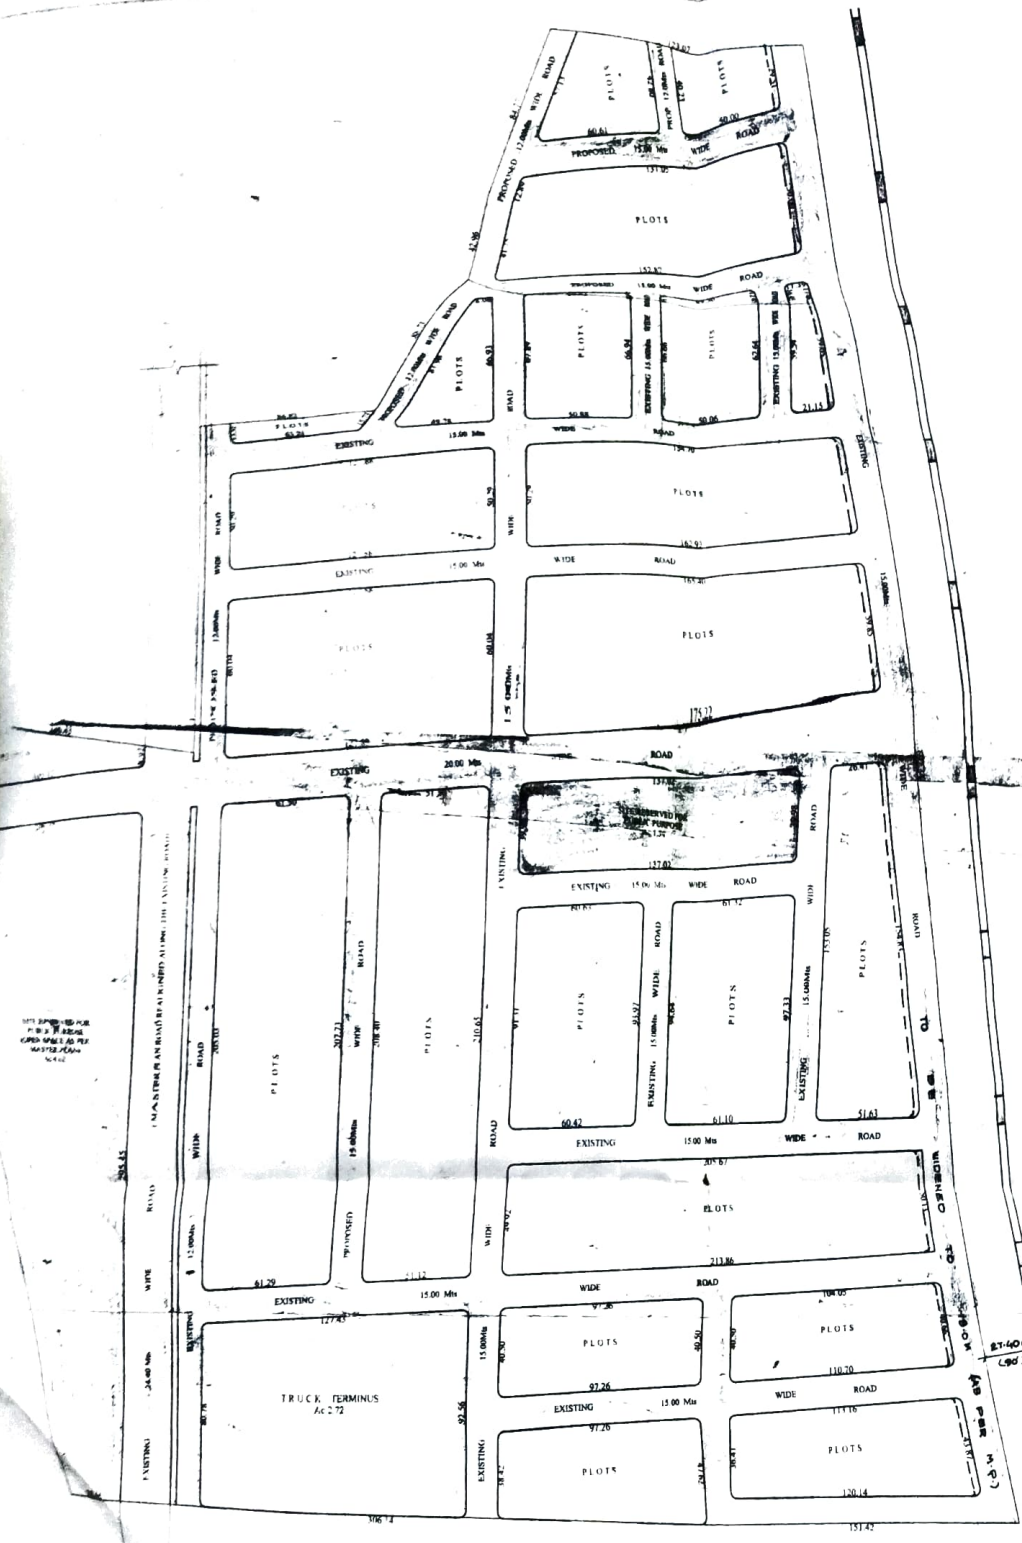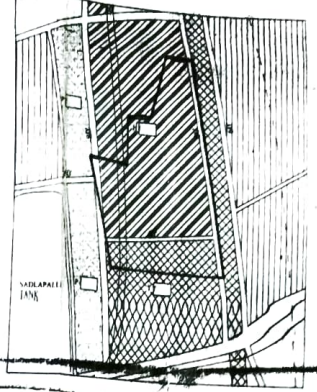

REFERENCE

- LAYOUT BOUNDARY
- EXISTING ROADS
- PROPOSED ROADS
- MASTER PLAN ROADS
- LAYOUT AREA
- SITE RESERVED FOR PUBLIC PURPOSE - (10.60%) } Ac 56.22
- AMENITIES (TRUCK TERMINUS) } Ac 2.72
- ROADS AREA (36.00%) } Ac 20.24

A.P.I.C LIMITED, HYDERABAD
 REVISIONS DRAWING TECHNICAL LAYOUT PATTERN FOR INDUSTRIAL PLOTS IN
 SURVEY No. 436, 437 & 438 OF AUTONAGAR I D A, HINDUPUR MUNICIPALITY,
 ANANTAPUR DISTRICT.
 (SITE COVERED IN THE G.T.P SCHEME OF HINDUPUR TOWN)

SCALE: 1:1200

DEPUTY DIRECTOR	JOINT DIRECTOR/UD	
ADM	TOWN PLANNING ASSISTANT	

M.A. RAJU, A.P. DISTRICT ENGINEER,
 DIRECTOR OF TOWN & COUNTRY PLANNING,
 GOVERNMENT OF ANDHRA PRADESH, HYDRABAD