


DISTRICT: CHITTOOR
MANDAL: VARADAIHPALEM

COMBINED SKETCH

Village No: 282
Village Name: KUVAKOLLI



- : Requisition filed : ACS-8-06
Sy. No. 308
- : Possession taken : ACS-7-93
- : Road.

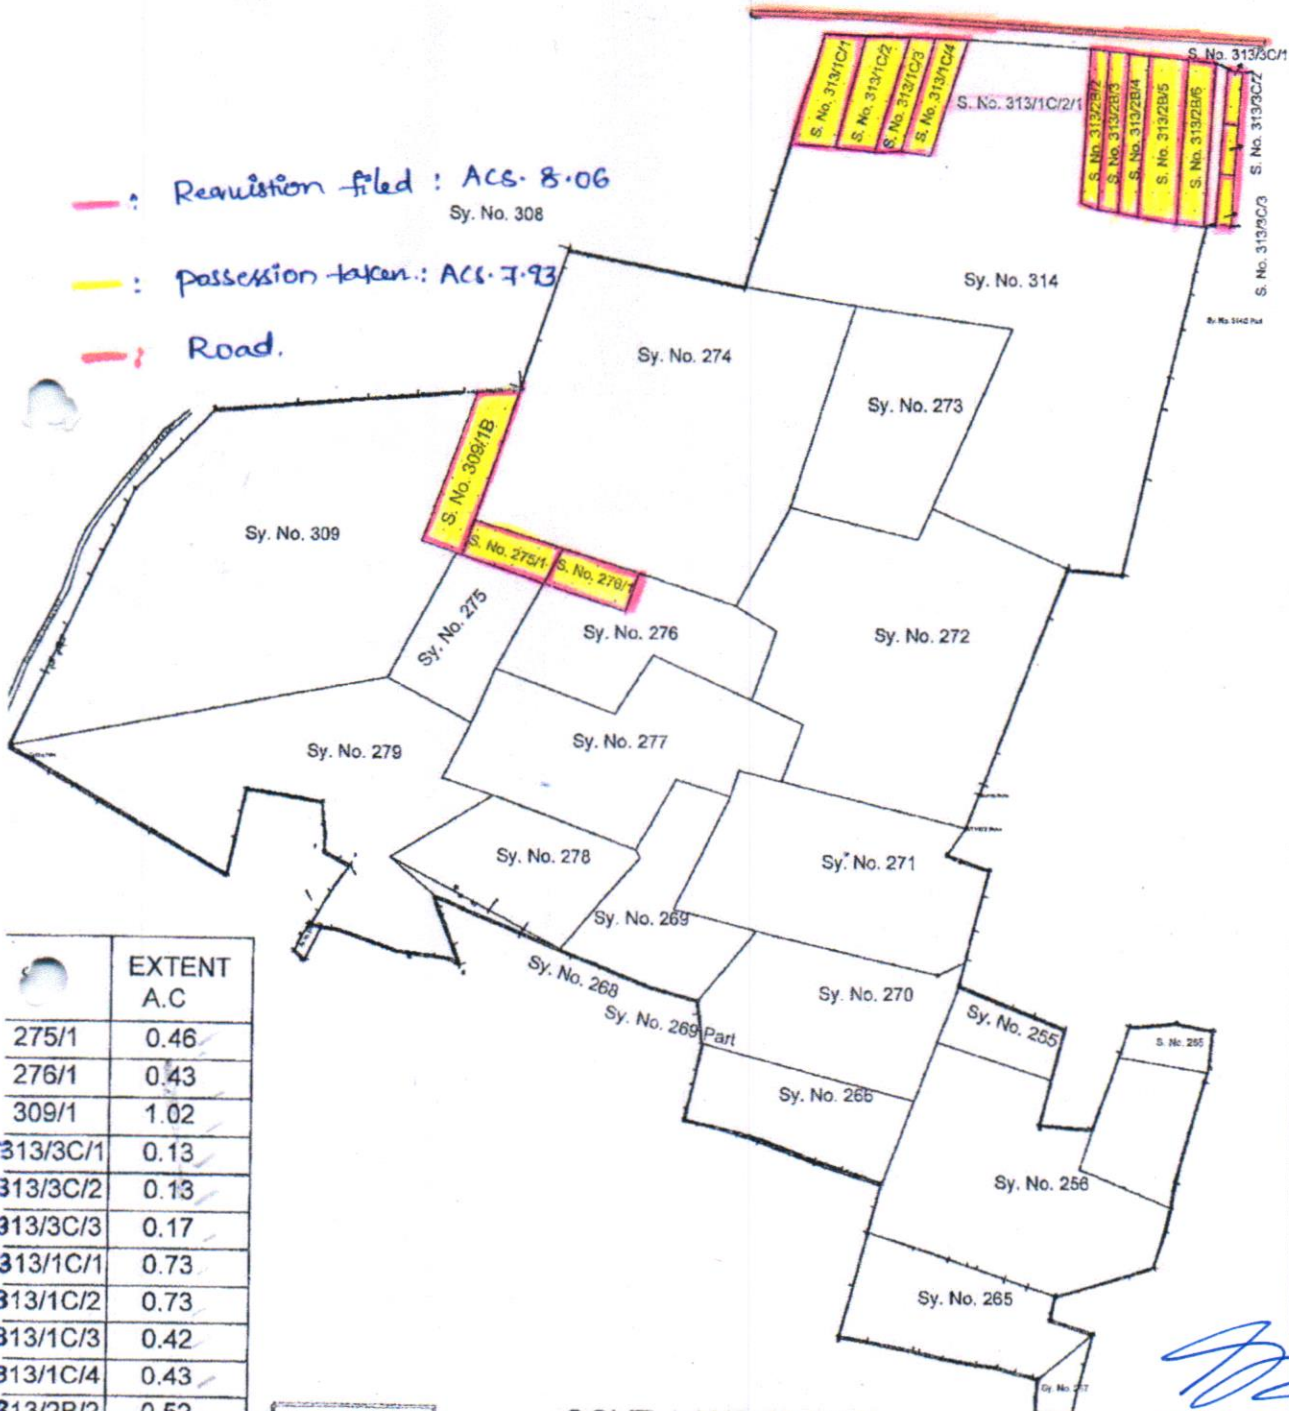

	EXTENT A.C
275/1	0.46
276/1	0.43
309/1	1.02
313/3C/1	0.13
313/3C/2	0.13
313/3C/3	0.17
313/1C/1	0.73
313/1C/2	0.73
313/1C/3	0.42
313/1C/4	0.43
313/2B/2	0.52
313/2B/3	0.60
313/2B/4	0.62
313/2B/5	1.00
313/2B/6	0.64
TOTAL	7.93



GOVT. LAND (A.W.D)
TOTAL Ext. : 7.93

R. Reddy
MANAGER (ENGR) 7/14/22

[Signature]
Deputy Zonal Manager (Engr) 7/14/22

[Signature] 7/14/22
ZONAL MANAGER
A.P.I.C. LTD., TIRUPATI.

[Signature]
APIC Surveyor
TIRUPATI

[Signature]
P. Ramesh
Surveyor
APIC/TPT

[Signature]
C. Chandra