


**INDEX**

**LAYOUT OF THE INDUSTRIAL ESTATE**

1. TOTAL EXTENT	53.93	3.41 =	50.52	ACRS
2. PLOT AREA			33.80	
3. ROADS (2.92KM)			11.86	
a) B.T ROADS (2.75 KM)				
b) B.T. TO BE TAKEN UP (0.17 KM)				
4. ADMIN OFFICE & STORES			1.46	
5. WATCH & WARD & OLD TELEPHONE EXCHANGE			0.48	
6. WATER SUPPLY WORKS			0.75	
a) 4" O / BORES (2NOS)				
b) 6" O / (1NOS)				
c) OHT (20,000 GLS) BNSK (RCC 12 STEEL)				
7. SEWAGE TREATMENT WORKS			1.04	
8. UNSUITABLE AREA			1.13	
9. DRAIN				
10. IRRIGATION CHANNEL				
<b>LAY OUT OF THE JAWAHAR AUTO NAGAR</b>				
11. TOTAL EXCHANGE (AUTONAGAR)			275.68	ACRS
PHASE I :				
I - INCLUDING ROAD				
II - 1048 KM - 6730				
III - 59.608				
OPEN SPACE / GREEN BELT				
I - 17.380				
II - SITE PROPOSED FOR APSRB SUB STATION				
III - AREA UNDER LEASE TO R.P. DEPT				
IV - AREA UNDER W.G. 2 BORES				
V - BALANCE AREA				
HOUSING COMPLEX				
I - 20.600				
II - HOUSING SCHEME PROPOSED PHASE I.L.G. 256 NOS				
III - M.I.G. 252				

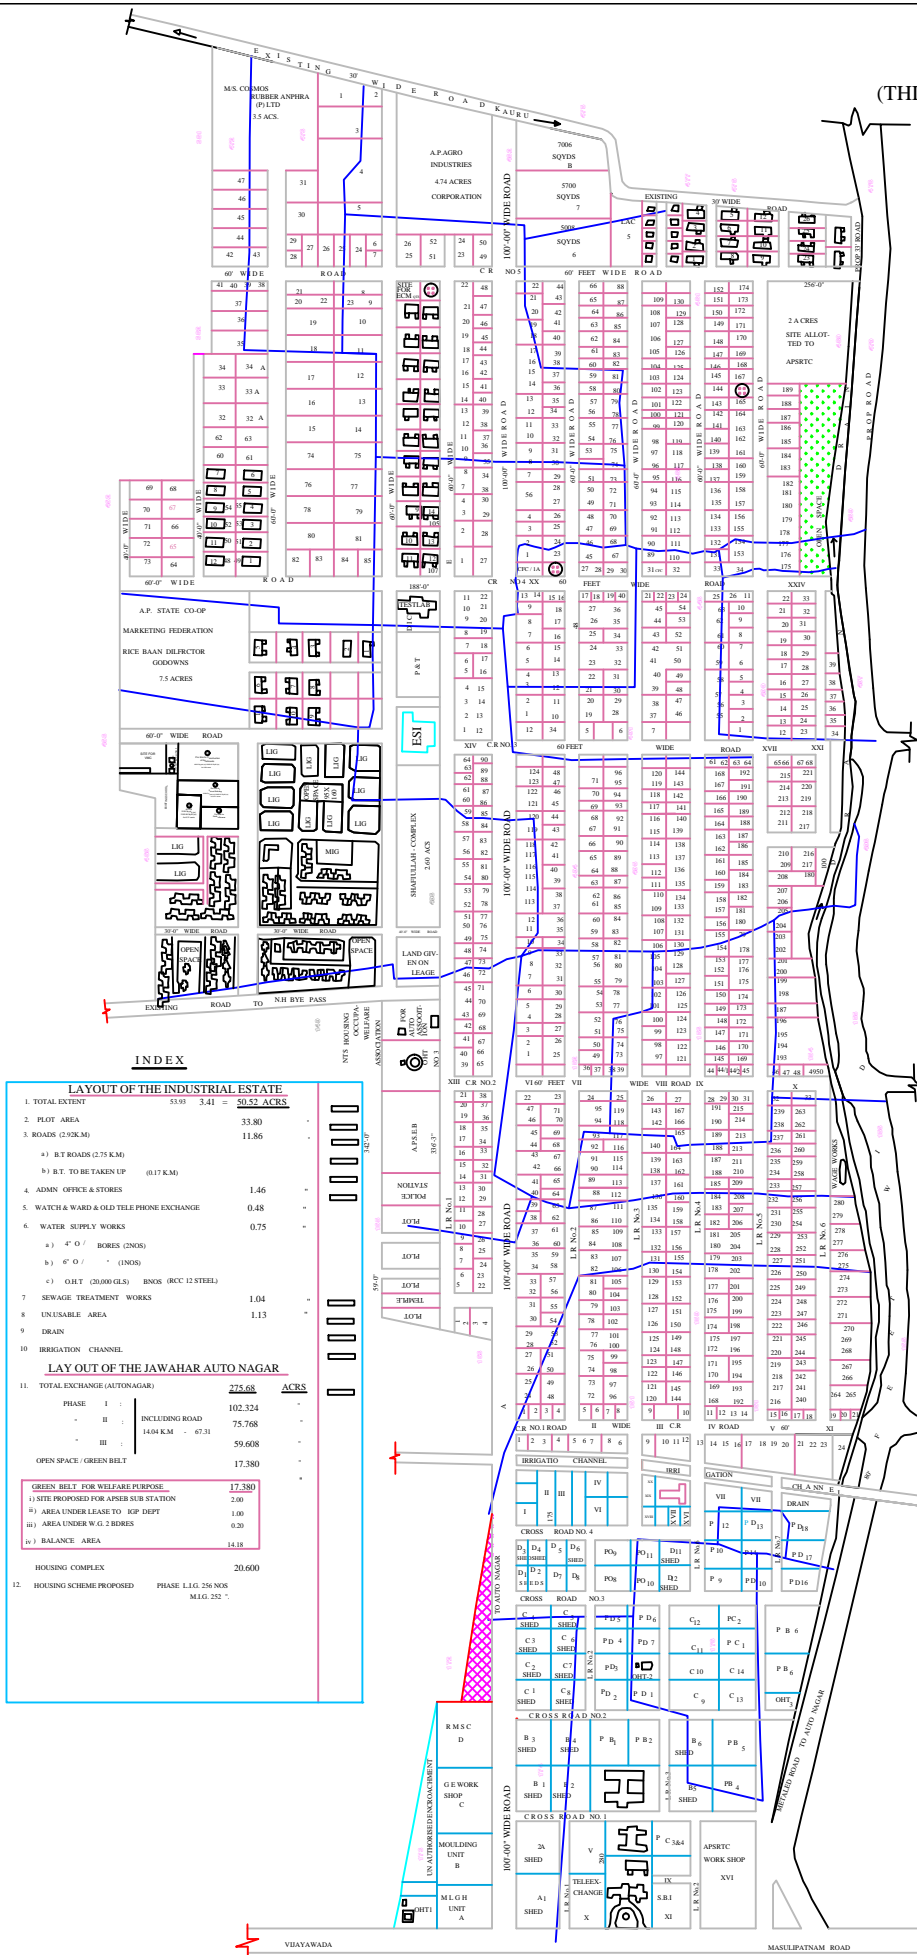

LAYOUT PLAN SHOWING THE SUB DIVISION OF  
 PLOT NOS 15 TO 22 AND 74&78 IN THE APPROVED  
 LAY OUT LP NO 49/84 OF PHASE-III IN JAWAHAR  
 AUTO NAGAR AND INDUSTRIAL ESTATE, VIJAYAWADA.

DRG NO  
**A P I I C LTD**