


SITE PLAN OF PLOT NO - 9, MSME PARK, PEDDAPURAM E.G. DIST.,
PLOT AREA :- 300.00 SQM
SY.NO. 435(P)

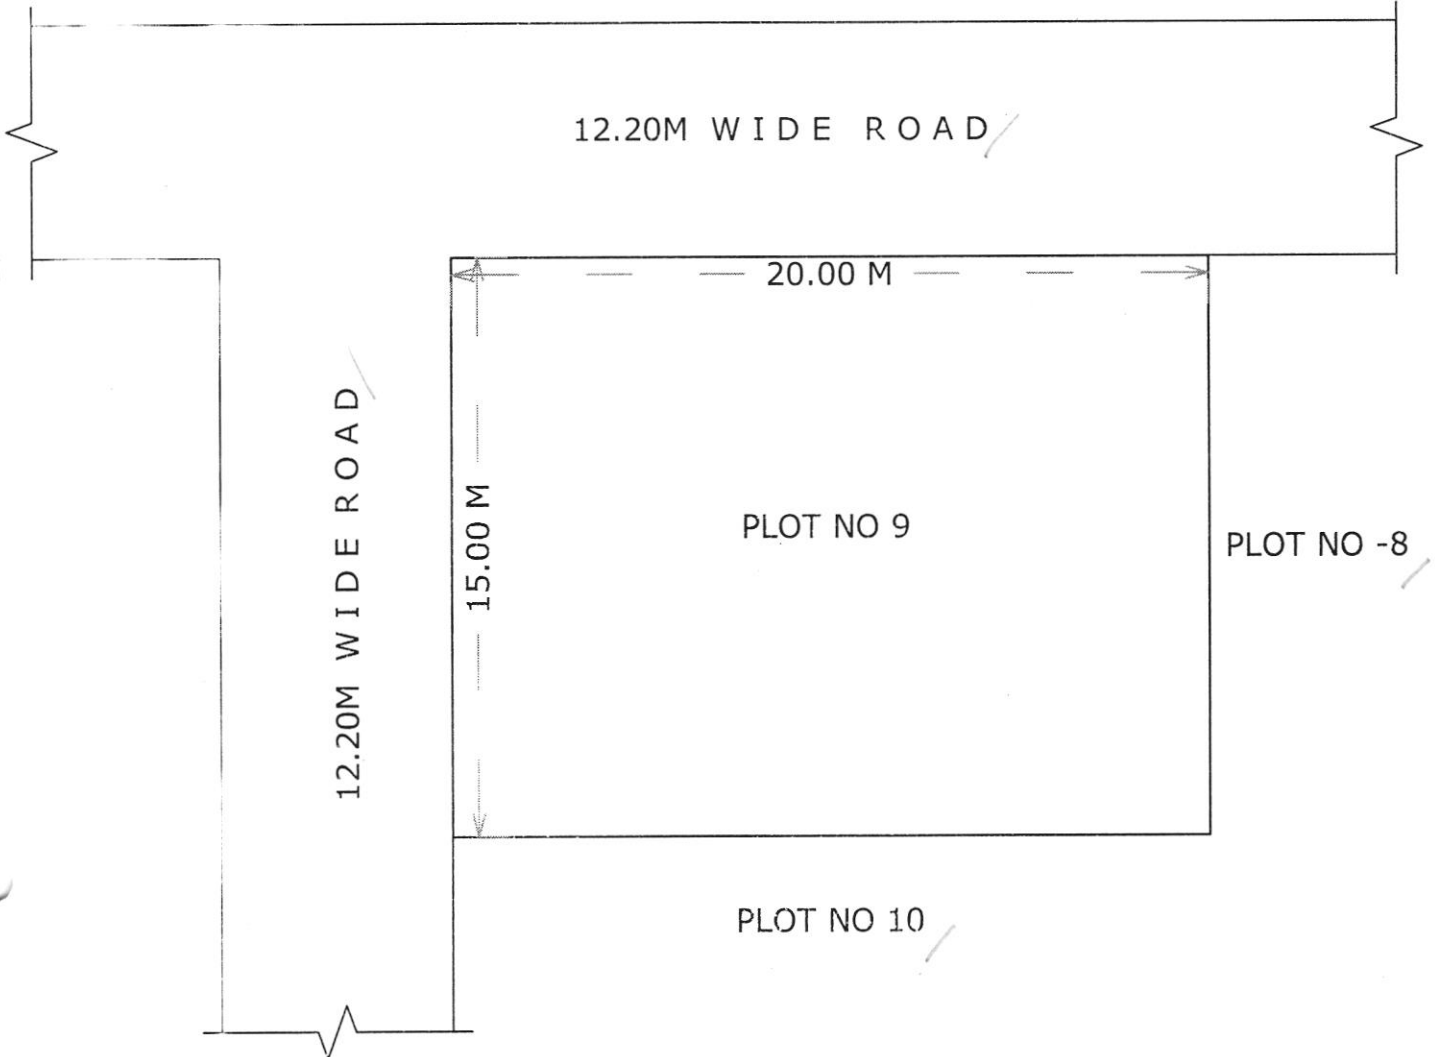

BOUNDARIES:-

NORTH :- 12.20M WIDE ROAD
SOUTH :- PLOT NO - 10
EAST :- PLOT NO - 8
WEST :- 12.20M WIDE ROAD

NOTE :- THIS SITE PLAN IS SUBMITTED SUBJECT TO APPROVAL OF LAYOUT PLAN BY GUDA, KAKINADA

[Signature]
Project Engineer
APIIC Limited, Kakinada

[Signature]
DY. ZONAL MANAGER(E)
APIIC Limited, Kakinada