
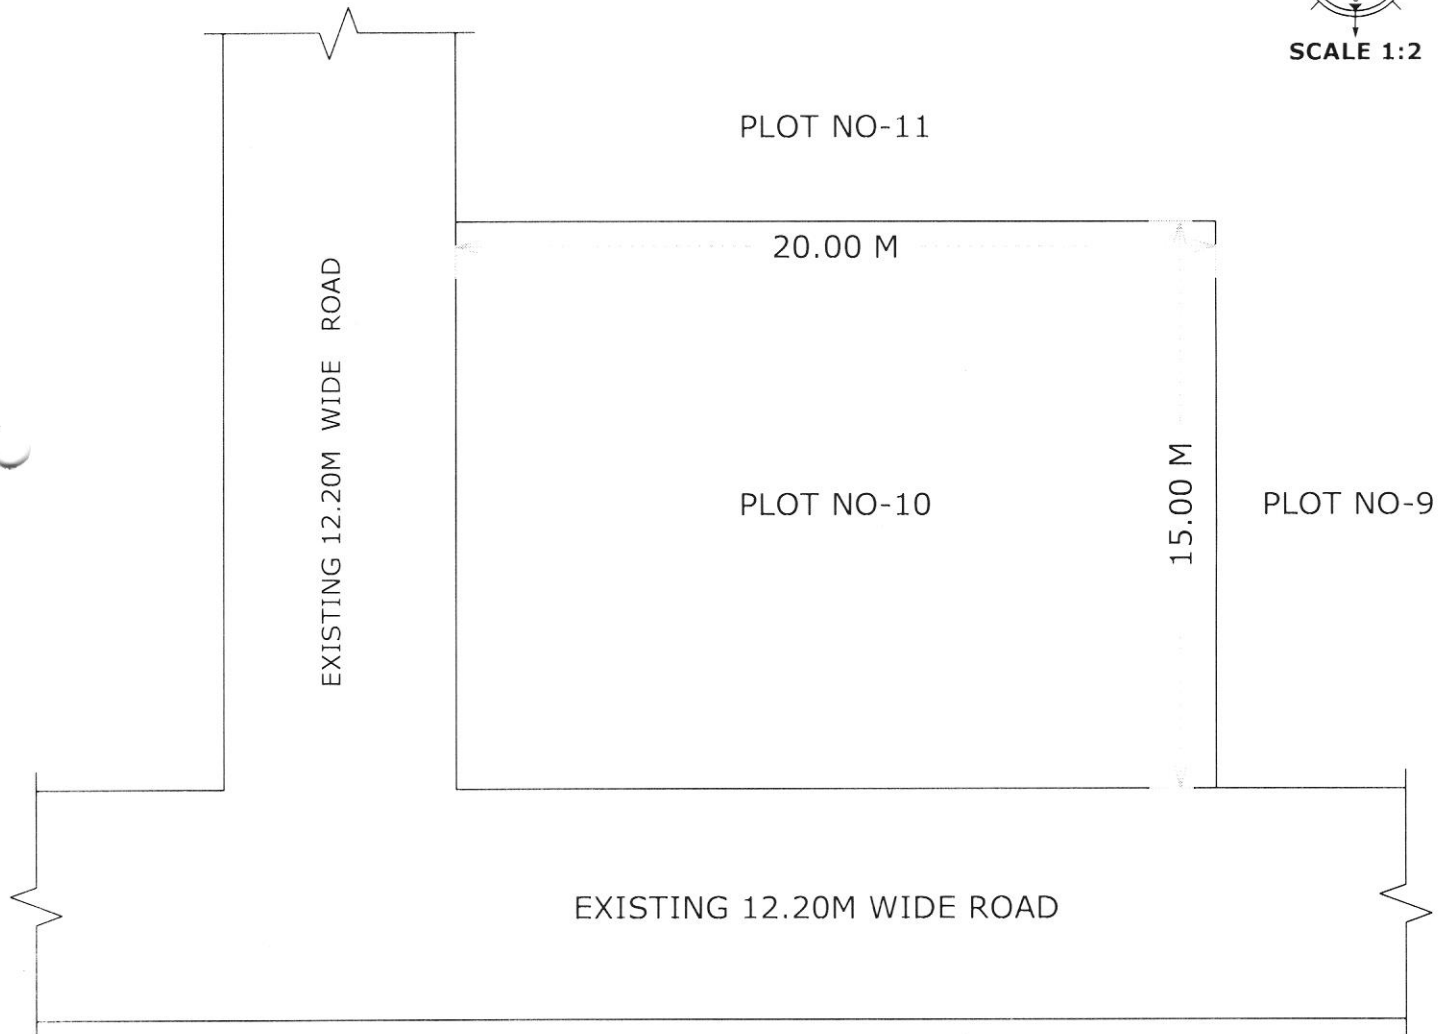


SITE PLAN OF PLOT NO -10, AT TRADITIONAL FOOD PARK, PEDDAPURAM,
E.G.DIST.,

PLOT AREA :- 300.00 SQM
SY. NO. - 85(P)

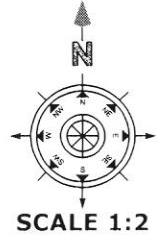

BOUNDARIES:-

NORTH :- PLOT NO-11
SOUTH :- EXISTING 12.20M WIDE ROAD
EAST :- PLOT NO-9
WEST :- EXISTING 12.20M WIDE ROAD

1. The Site Plan is submitted to approval of Final Layout Plan by GUDA, Kakinada
2. This Site Plan is prepared as per the Instructions of Higher Authority.

Basir 16/2/21
Manager (E)
APIIC Limited, Kakinada

Haus 16/02/2021
Dy. Zonal Manager (E)
APIIC Limited, Kakinada

[Signature]
Zonal Manager
APIIC Limited, Kakinada