



SITE PLAN OF PLOT NO -29, AT TRADITIONAL FOOD PARK, PEDDAPURAM,
E.G.DIST.,

PLOT AREA :- 300.00 SQM

SY. NO. - 85(P)

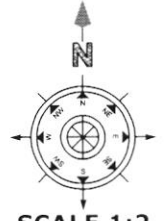

SCALE 1:2

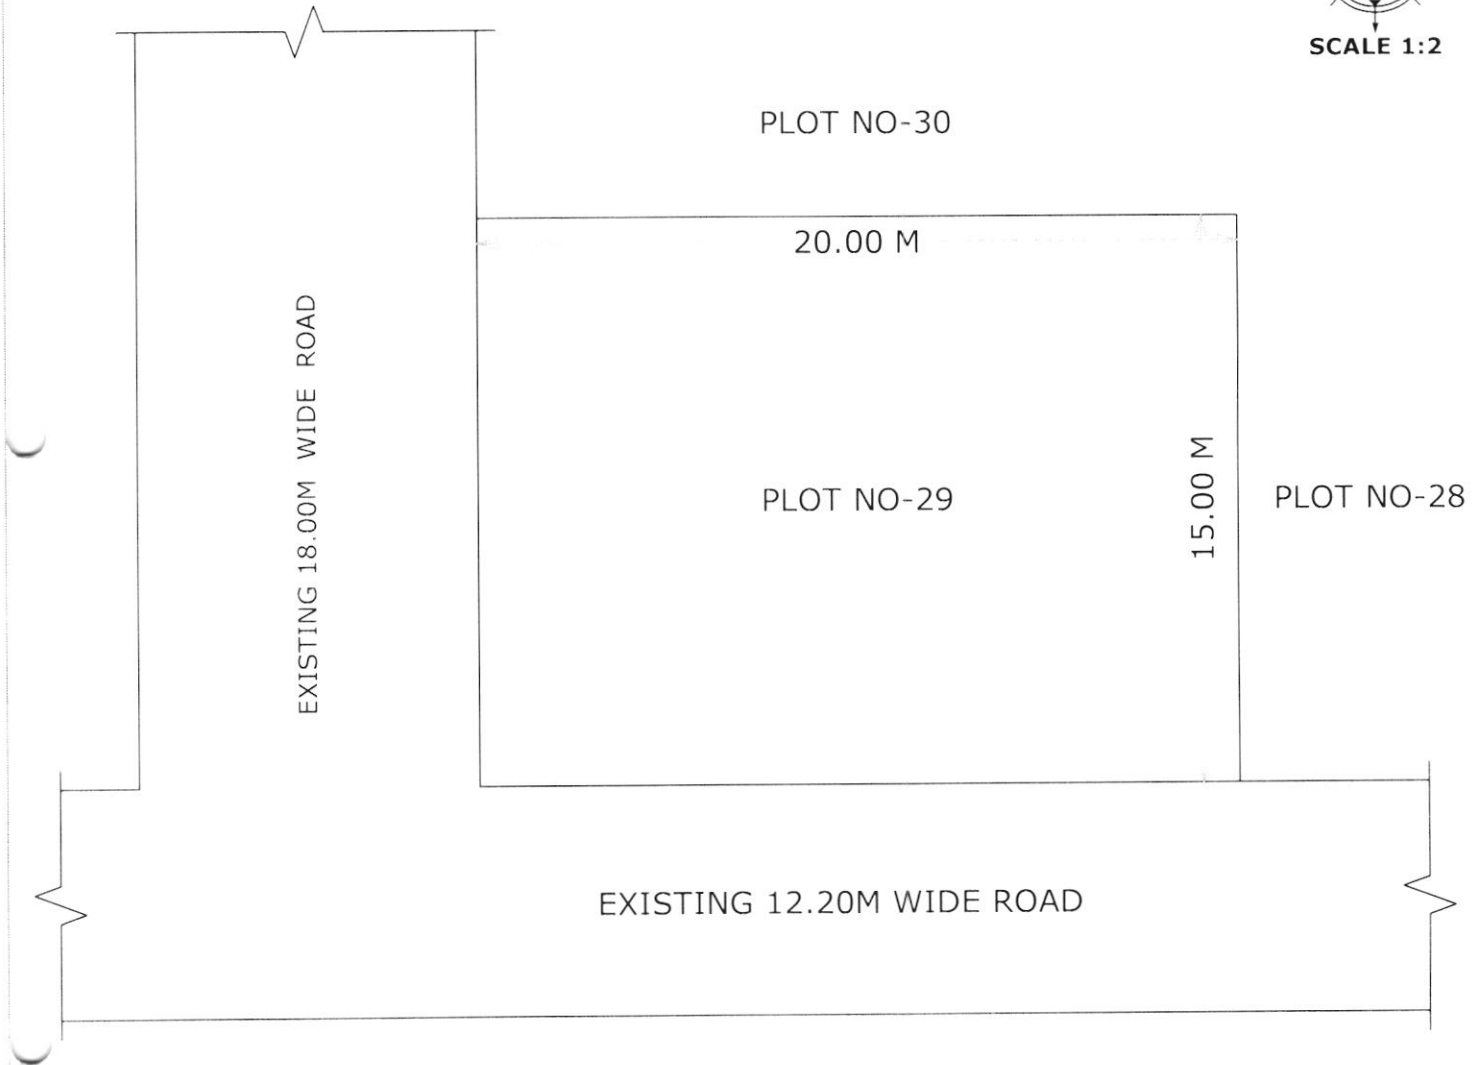

BOUNDARIES:-

NORTH	:-	PLOT NO-30
SOUTH	:-	EXISTING 12.20M WIDE ROAD
EAST	:-	PLOT NO-28
WEST	:-	EXISTING 18.00M WIDE ROAD

1. The Site Plan is submitted to approval of Final Layout Plan by GUDA, Kakinada
2. This Site Plan is prepared as per the Instructions of Higher Authority.

Manager (E)
APIIC Limited, Kakinada

Dy. Zonal Manager (E)
APIIC Limited, Kakinada

Zonal Manager
APIIC Limited, Kakinada