



SITE PLAN OF PLOT NO -95, AT TRADITIONAL FOOD PARK, PEDDAPURAM,  
E.G.DIST.,

**PLOT AREA :- 324.15 SQM**  
**SY. NO. - 86(P)**

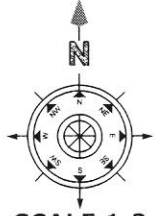

SCALE 1:2

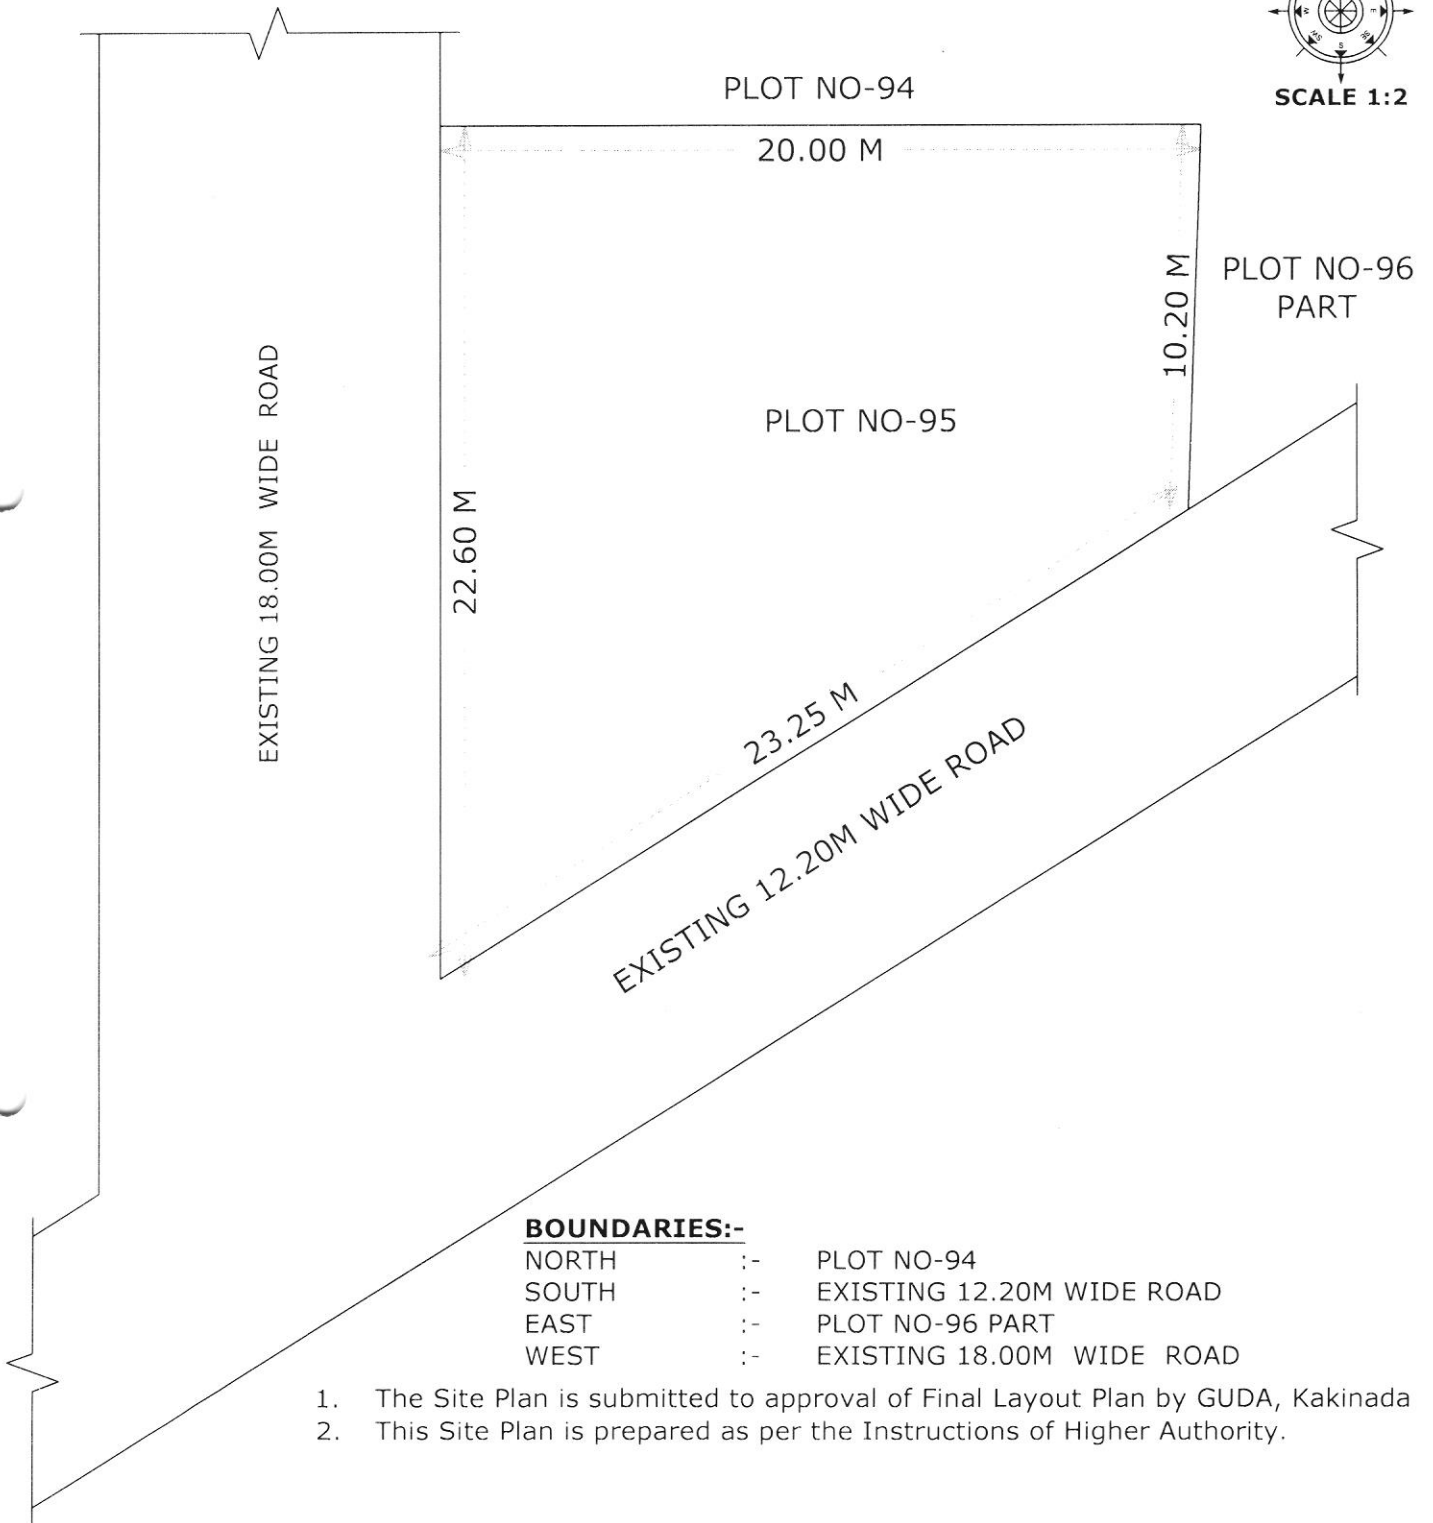

**BOUNDARIES:-**

NORTH	:-	PLOT NO-94
SOUTH	:-	EXISTING 12.20M WIDE ROAD
EAST	:-	PLOT NO-96 PART
WEST	:-	EXISTING 18.00M WIDE ROAD

1. The Site Plan is submitted to approval of Final Layout Plan by GUDA, Kakinada
2. This Site Plan is prepared as per the Instructions of Higher Authority.

*[Signature]*  
16/02/21  
Manager (E)

APIIC Limited, Kakinada

*[Signature]*  
16/02/21

Dy. Zonal Manager (E)  
APIIC Limited, Kakinada

*[Signature]*

Zonal Manager  
APIIC Limited, Kakinada