
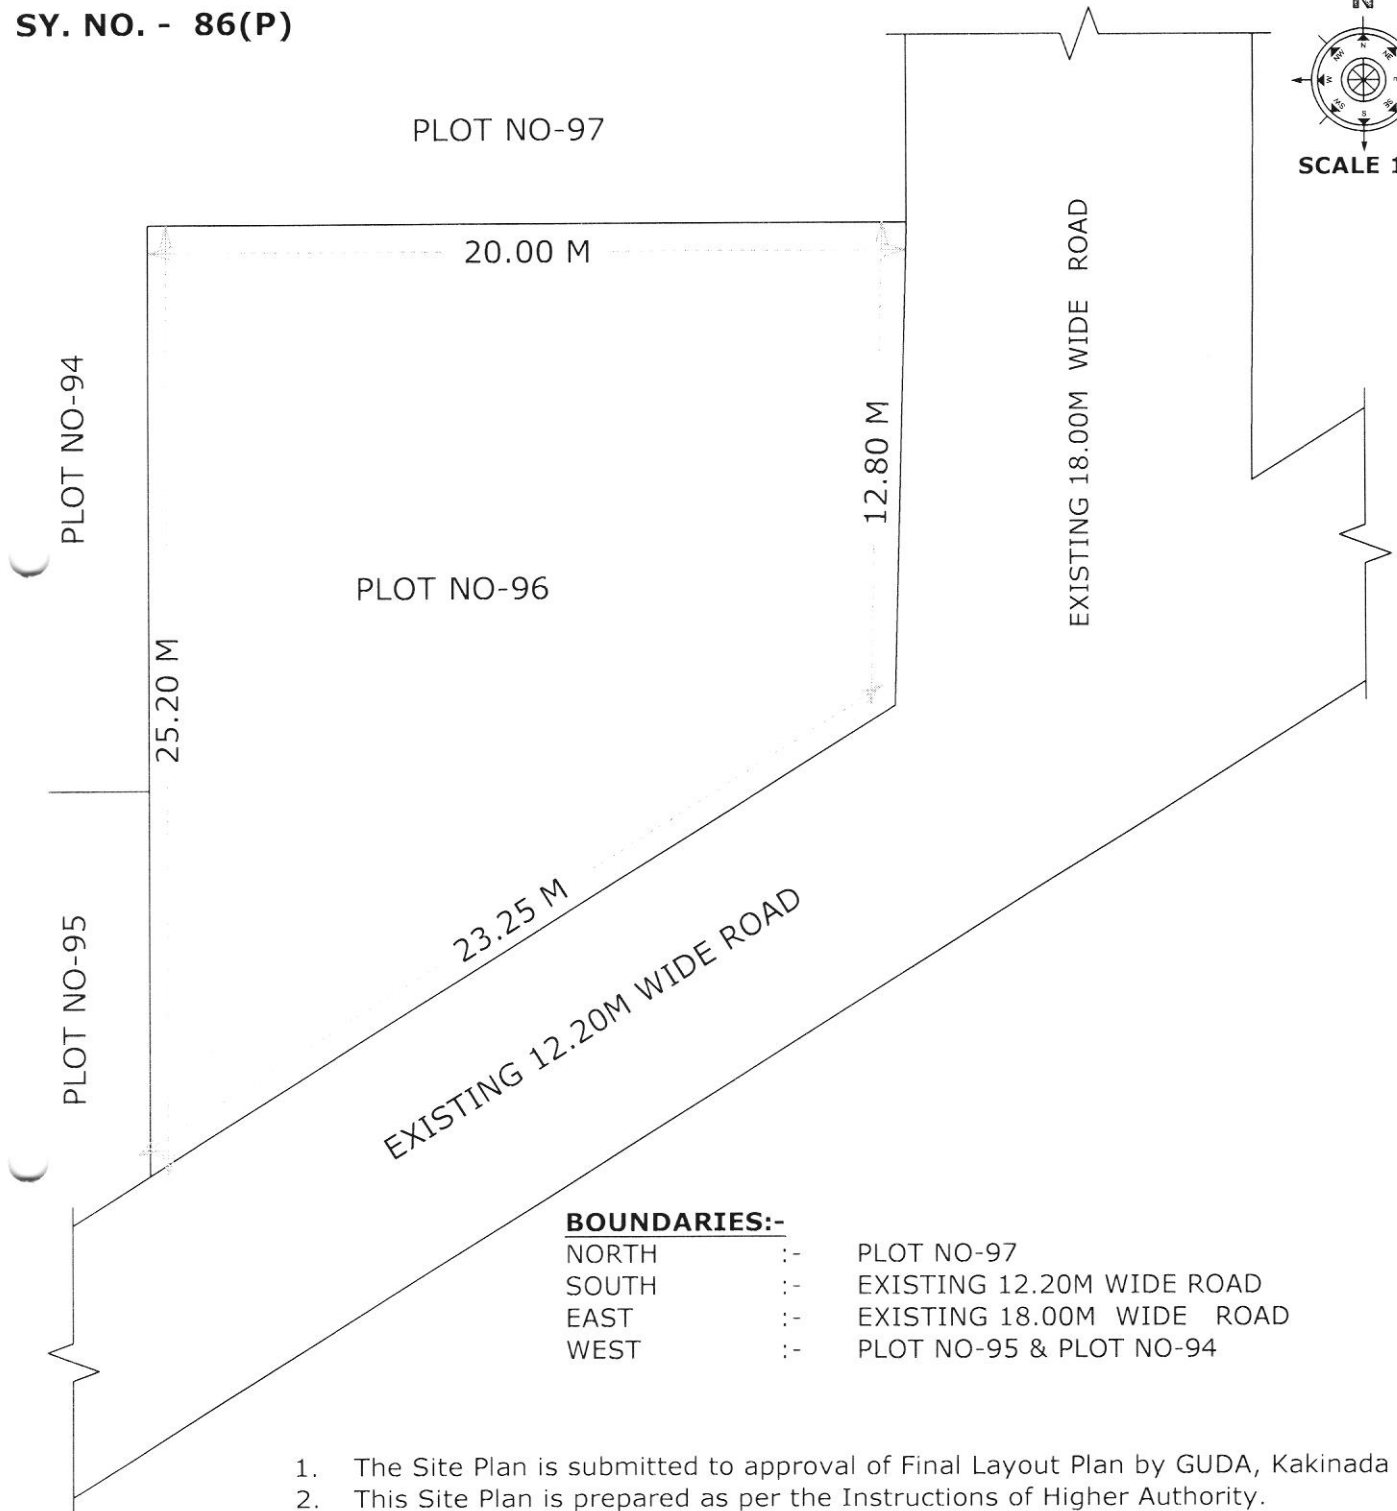


SITE PLAN OF PLOT NO -96, AT TRADITIONAL FOOD PARK, PEDDAPURAM,
E.G.DIST.,

PLOT AREA :- 375.73 SQM
SY. NO. - 86(P)

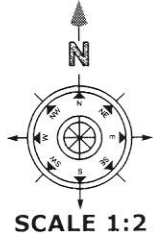

BOUNDARIES:-

- NORTH :- PLOT NO-97
- SOUTH :- EXISTING 12.20M WIDE ROAD
- EAST :- EXISTING 18.00M WIDE ROAD
- WEST :- PLOT NO-95 & PLOT NO-94

1. The Site Plan is submitted to approval of Final Layout Plan by GUDA, Kakinada
2. This Site Plan is prepared as per the Instructions of Higher Authority.

Signature
16/2/21
Manager (E)
APIIC Limited, Kakinada

Signature
16/02/2021
Dy. Zonal Manager (E)
APIIC Limited, Kakinada

Signature
Zonal Manager
APIIC Limited, Kakinada