

**A.P.I.I.C REVISED LAYOUT
EXPANSION OF I.P. BLOCK-D,
S.No'S 48,49 & 89 OF THUNGALAM
72,73,75,77p, 80 OF VADLAPUDI
VILLAGE 32p,33p,34,35,37,39. OF
CHINAGANTYADA (V)**

LAND USE ANALYSIS

Sl.No.	PARTICULARS	Extent Ac.Cts	%age
1.	Plotted Area	48.71	53.15%
2.	Site Allotted to sail authorities	21.75	23.73%
3.	Common Facilities	5.63	6.15%
4.	Opens Space	5.33	5.82%
5.	Road Area	9.39	10.24%
6.	Railway track Area	0.83	0.91%
	Total Area	91.64	100.00%

SCALE: 1CM=20Mts



NO. OF PLOTS

PLOT SIZE 25.00M X 80.00M	32 Nos
PLOT SIZE 50.00M X 80.00M	38 Nos
PLOT SIZE 80.00M X 96.00M	1 No
PLOT SIZE 50.00M X 74.00M	2 No
PLOT SIZE 80.00M X 88.45M	1 No
PLOT SIZE 32.80M X 88.45M	1 No
PLOT SIZE 31.00M X 50.00M	1 No
PLOT SIZE 32.00M X 80.00M	1 No
PLOT SIZE 20.00M X 50.00M	4 No
PLOT SIZE 20.00M X 23.00M	3 No
PLOT SIZE 23.50M X 55.00M	1 No
PLOT SIZE 50.00M X 94.00M	2 No
Total: 85 Nos	

Layout Boundary: - - - - -

THIS REVISED L.P. NO. - 76/2016
(OLD L.P. NO. - 2/93)

ZONAL MANAGER
A.P.I.I.C. I.E. V.S.P. - 7


Wal
7.4.2016
A.D.M.

[Signature]
CHIEF URBAN PLANNER

[Signature]
27.04.2016
ASST PLANNING OFFICER

[Signature]
VICE CHAIRMAN

VISAKHAPATNAM URBAN DEVELOPMENT
AUTHORITY VIZAG

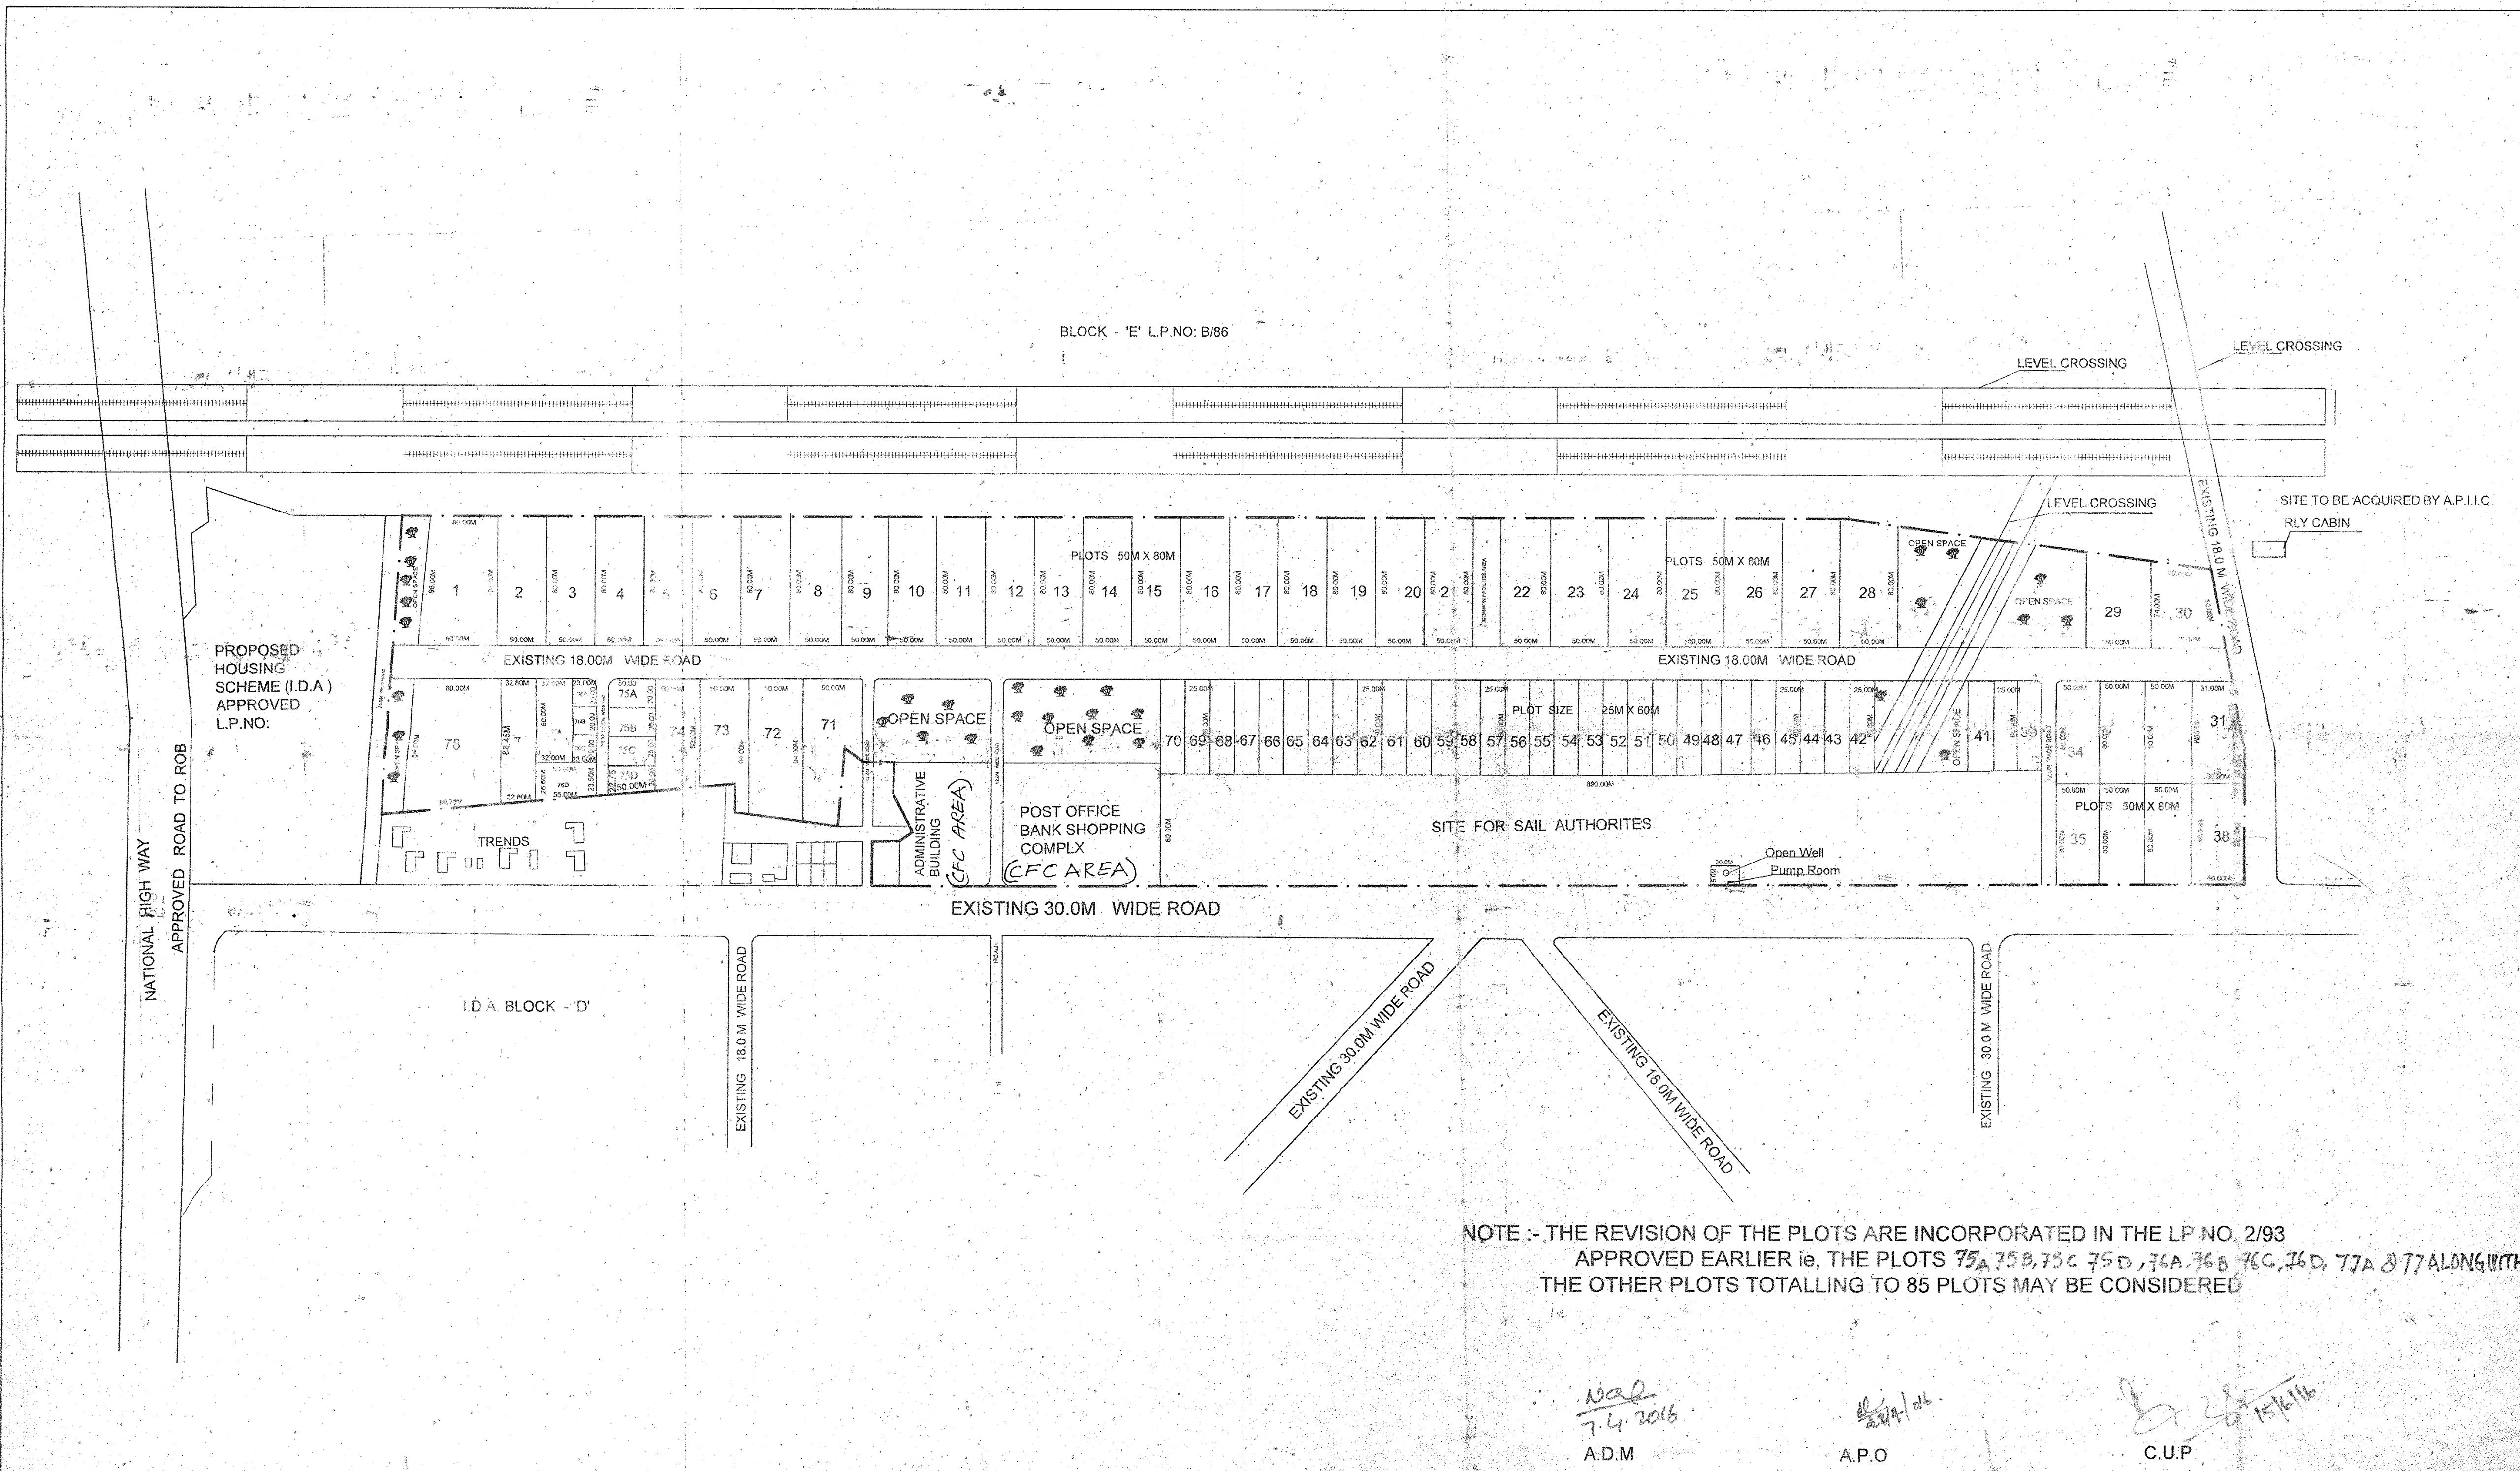

NOTE :- THE REVISION OF THE PLOTS ARE INCORPORATED IN THE LP NO. 2/93 APPROVED EARLIER ie, THE PLOTS 75A, 75B, 75C, 75D, 76A, 76B, 76C, 76D, 77A & 77B ALONG WITH THE OTHER PLOTS TOTTALLING TO 85 PLOTS MAY BE CONSIDERED

Wal
7.4.2016
A.D.M.

[Signature]
A.P.O.

[Signature]
15/6/16
C.U.P.