
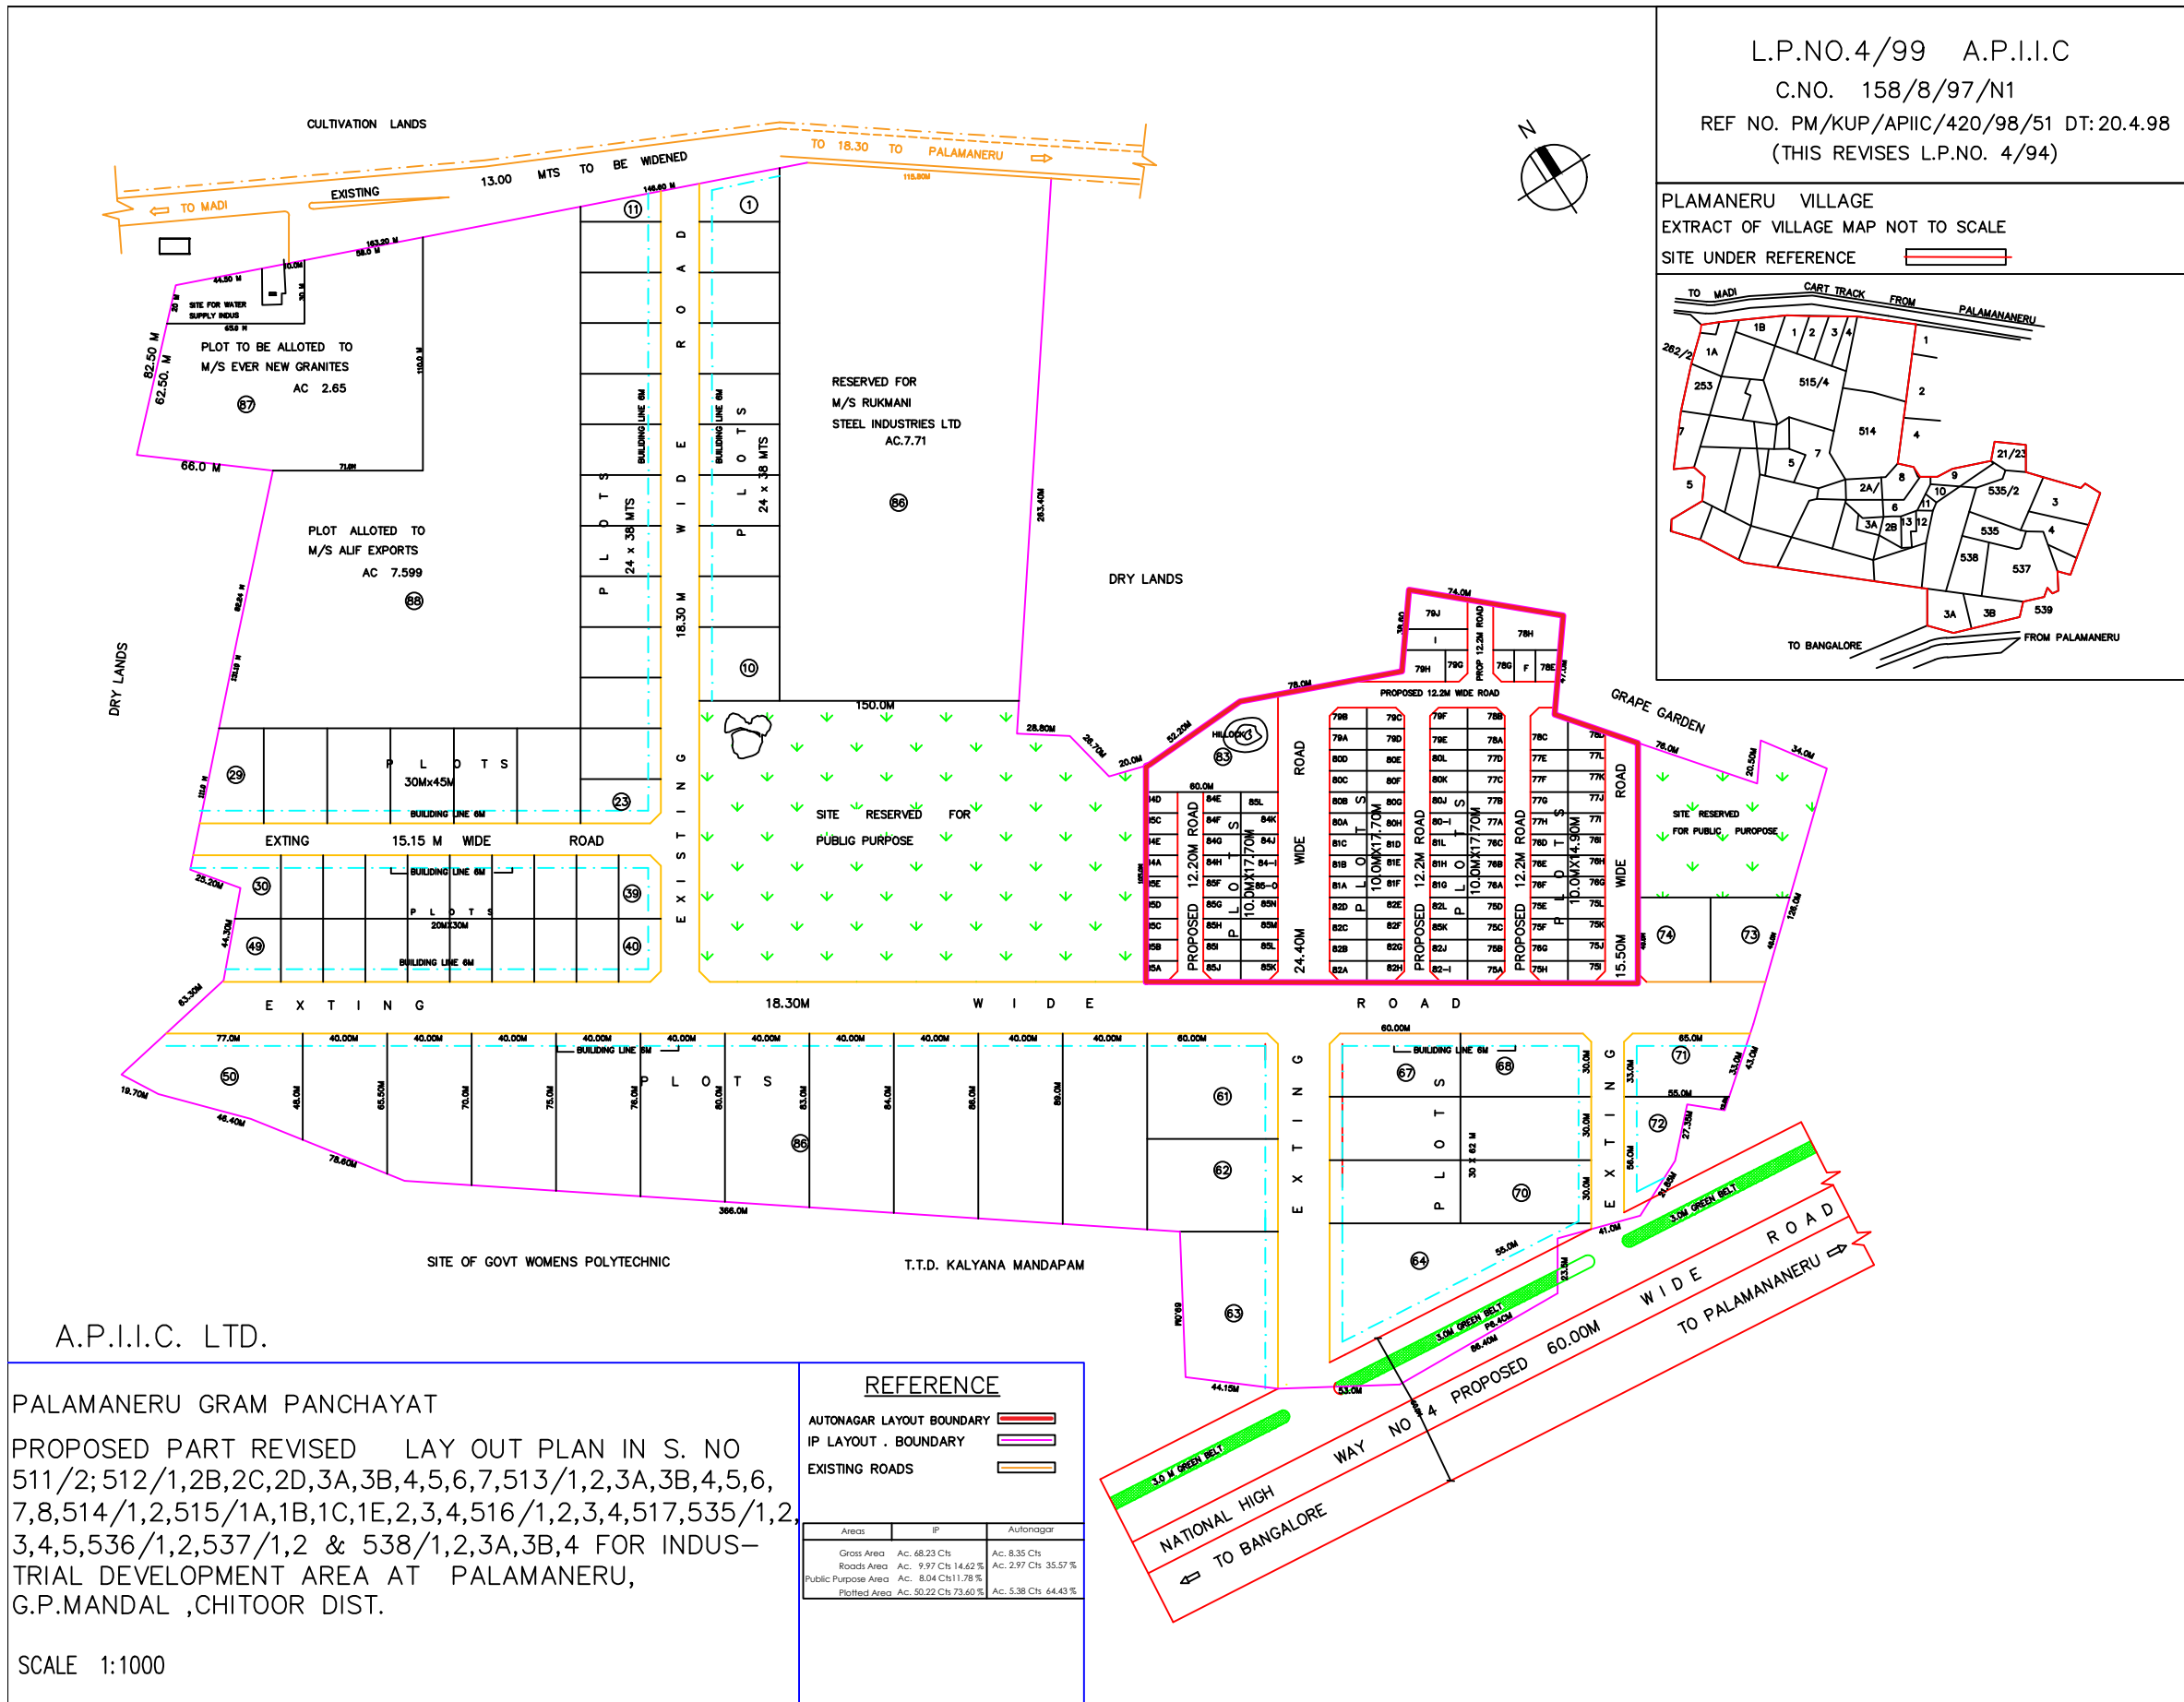


L.P.NO.4/99 A.P.I.I.C  
 C.NO. 158/8/97/N1  
 REF NO. PM/KUP/APIIC/420/98/51 DT:20.4.98  
 (THIS REVISES L.P.NO. 4/94)

PLAMANERU VILLAGE  
 EXTRACT OF VILLAGE MAP NOT TO SCALE  
 SITE UNDER REFERENCE

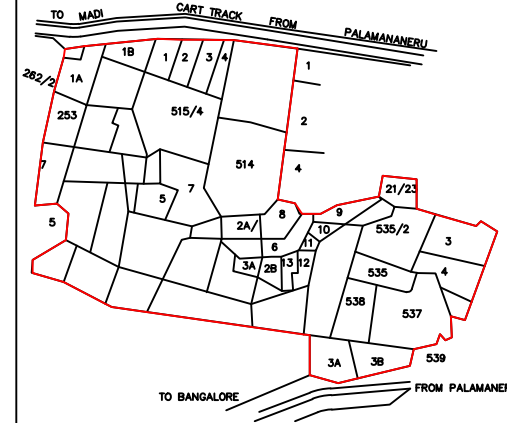

A.P.I.I.C. LTD.

PALAMANERU GRAM PANCHAYAT  
 PROPOSED PART REVISED LAY OUT PLAN IN S. NO  
 511/2; 512/1,2B,2C,2D,3A,3B,4,5,6,7,513/1,2,3A,3B,4,5,6,  
 7,8,514/1,2,515/1A,1B,1C,1E,2,3,4,516/1,2,3,4,517,535/1,2,  
 3,4,5,536/1,2,537/1,2 & 538/1,2,3A,3B,4 FOR INDUS-  
 TRIAL DEVELOPMENT AREA AT PALAMANERU,  
 G.P.MANDAL ,CHITTOOR DIST.

SCALE 1:1000

REFERENCE

AUTONAGAR LAYOUT BOUNDARY		
IP LAYOUT . BOUNDARY		
EXISTING ROADS		
Area	IP	Autonagar
Gross Area	Ac. 68.23 Ch	Ac. 8.35 Ch
Roads Area	Ac. 9.97 Ch 14.62%	Ac. 2.97 Ch 35.57%
Public Purpose Area	Ac. 8.04 Ch 11.78%	
Plotted Area	Ac. 50.22 Ch 73.60%	Ac. 5.38 Ch 64.43%