
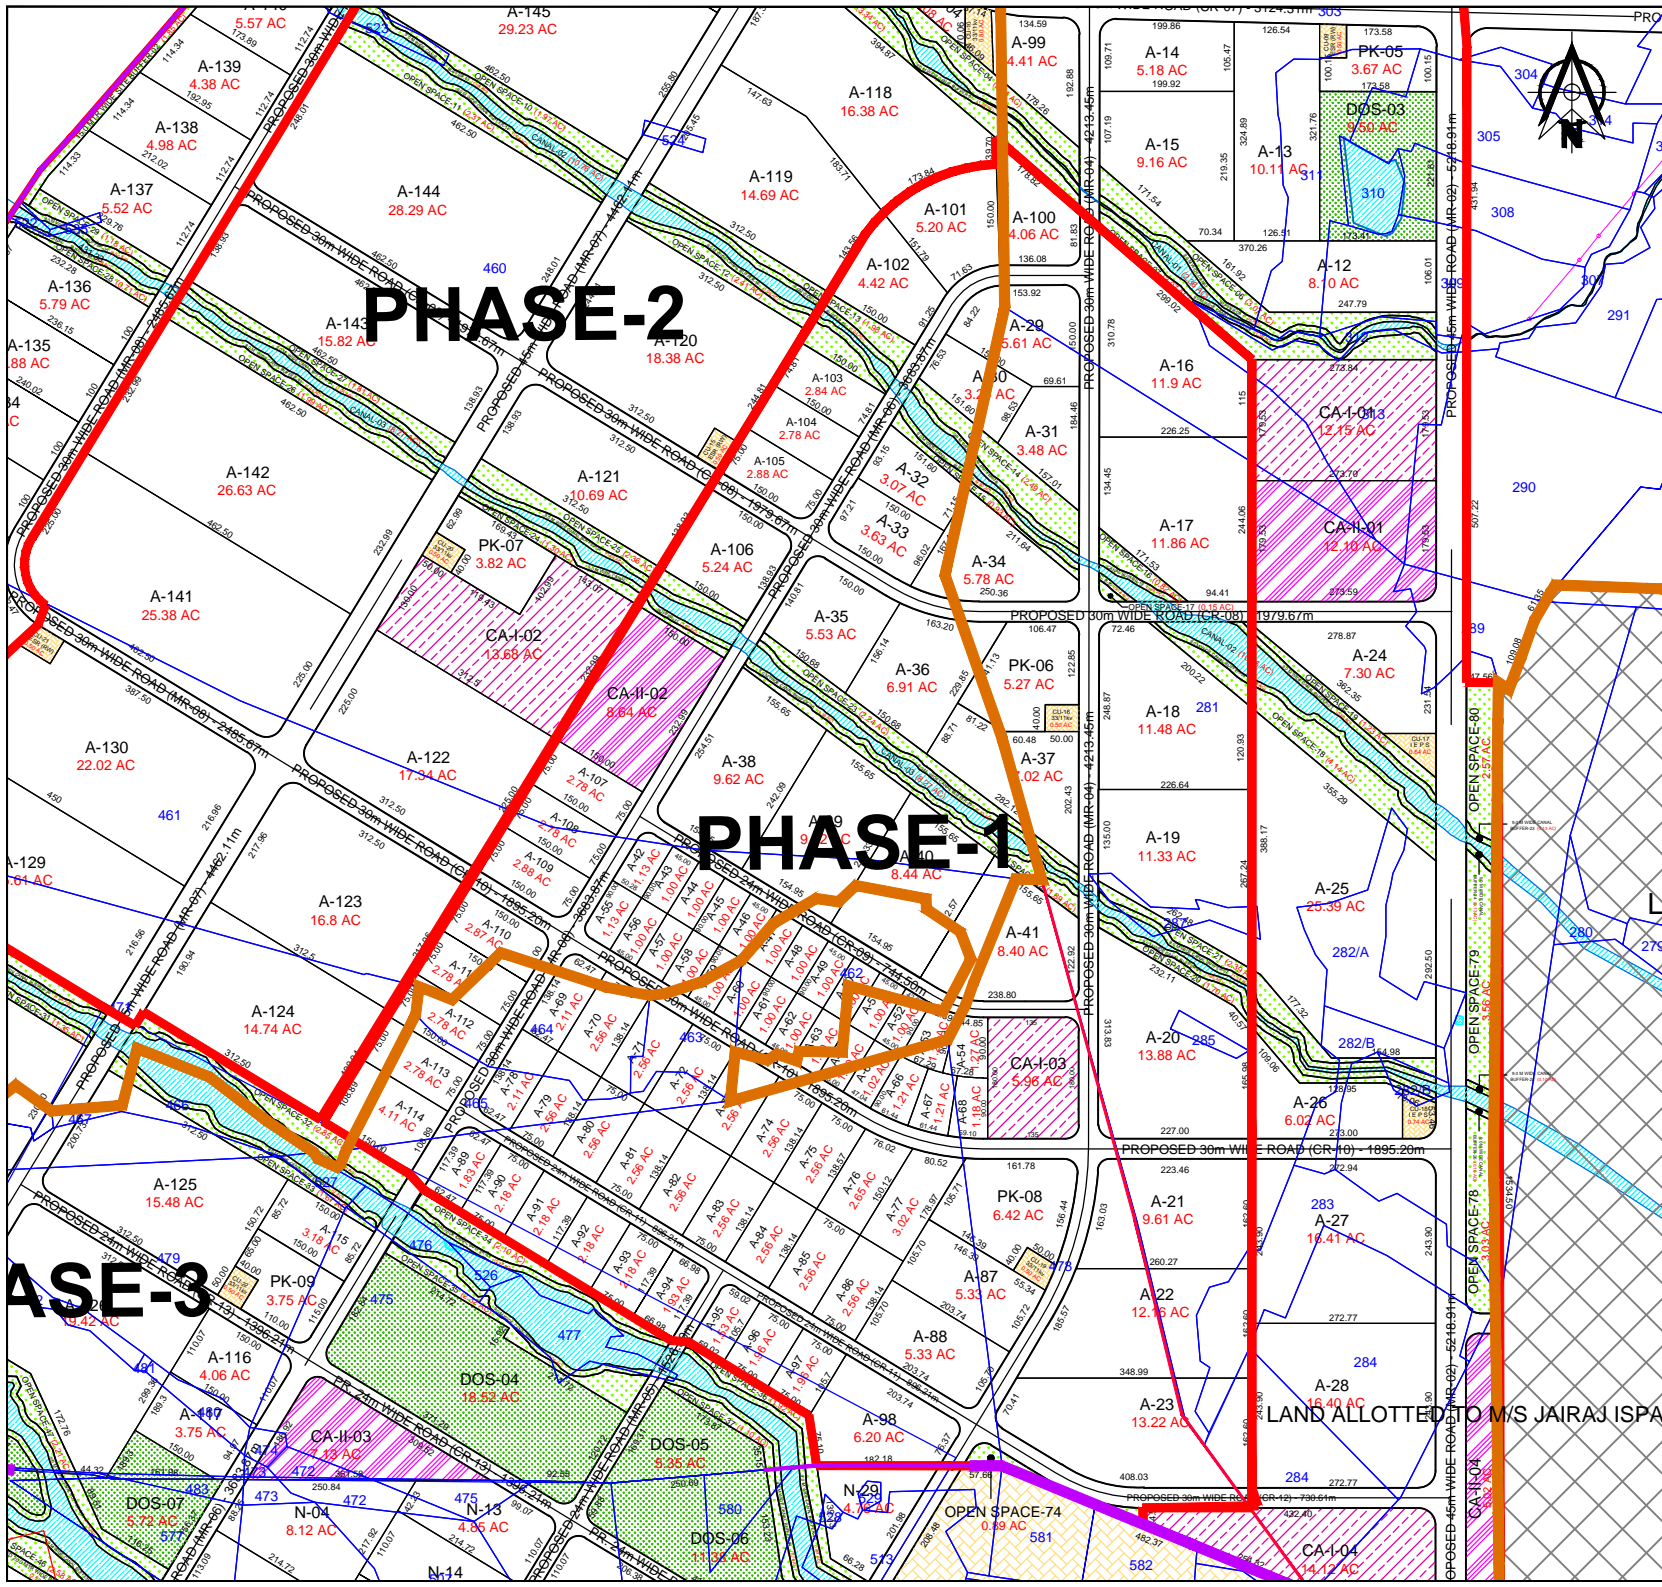


GUTTAPADU PHASE-1 DEVELOPMENT PLAN

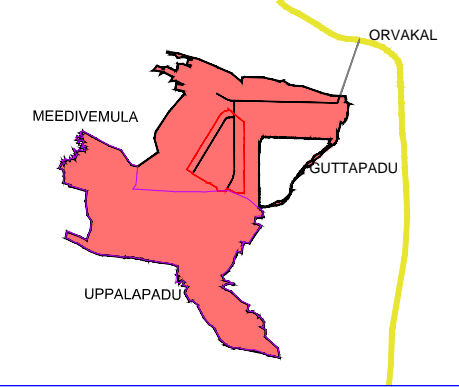

- ▬ PROPOSED SITE BOUNDARY
- ▬ GUTTAPADU EC BOUNDARY
- ▬ LAND BIFURCATION BOUNDARY
- TOTAL PHASE-1 EXTENT : 446.32 Ac
- TOTAL PHASE-2 EXTENT : 704.16 Ac
- TOTAL PHASE-3 EXTENT : 655.39 Ac
- UDL AREA : 665.3 Ac
- GUTTAPADU APIIC EXTENT : 2471.17 Ac**

PHASE-1 AREA STATEMENT

- TOTAL PHASE-1 EXTENT : 446.32 Ac**
- INDUSTRIAL PLOTS AREA : 335.32 Ac
- COMMON AMENITIES : 14.6 Ac
- NO OF INDUSTRIAL PLOTS : 93
- NO OF COMMON AMENITIES PLOTS : 2
- TOTAL LENGTH OF ROAD : 9.2 Km**
(Including balance External Connecting Road of 1.5 Km)

LAND ALLOTTED TO M/S JAI RAJ ISPAT