
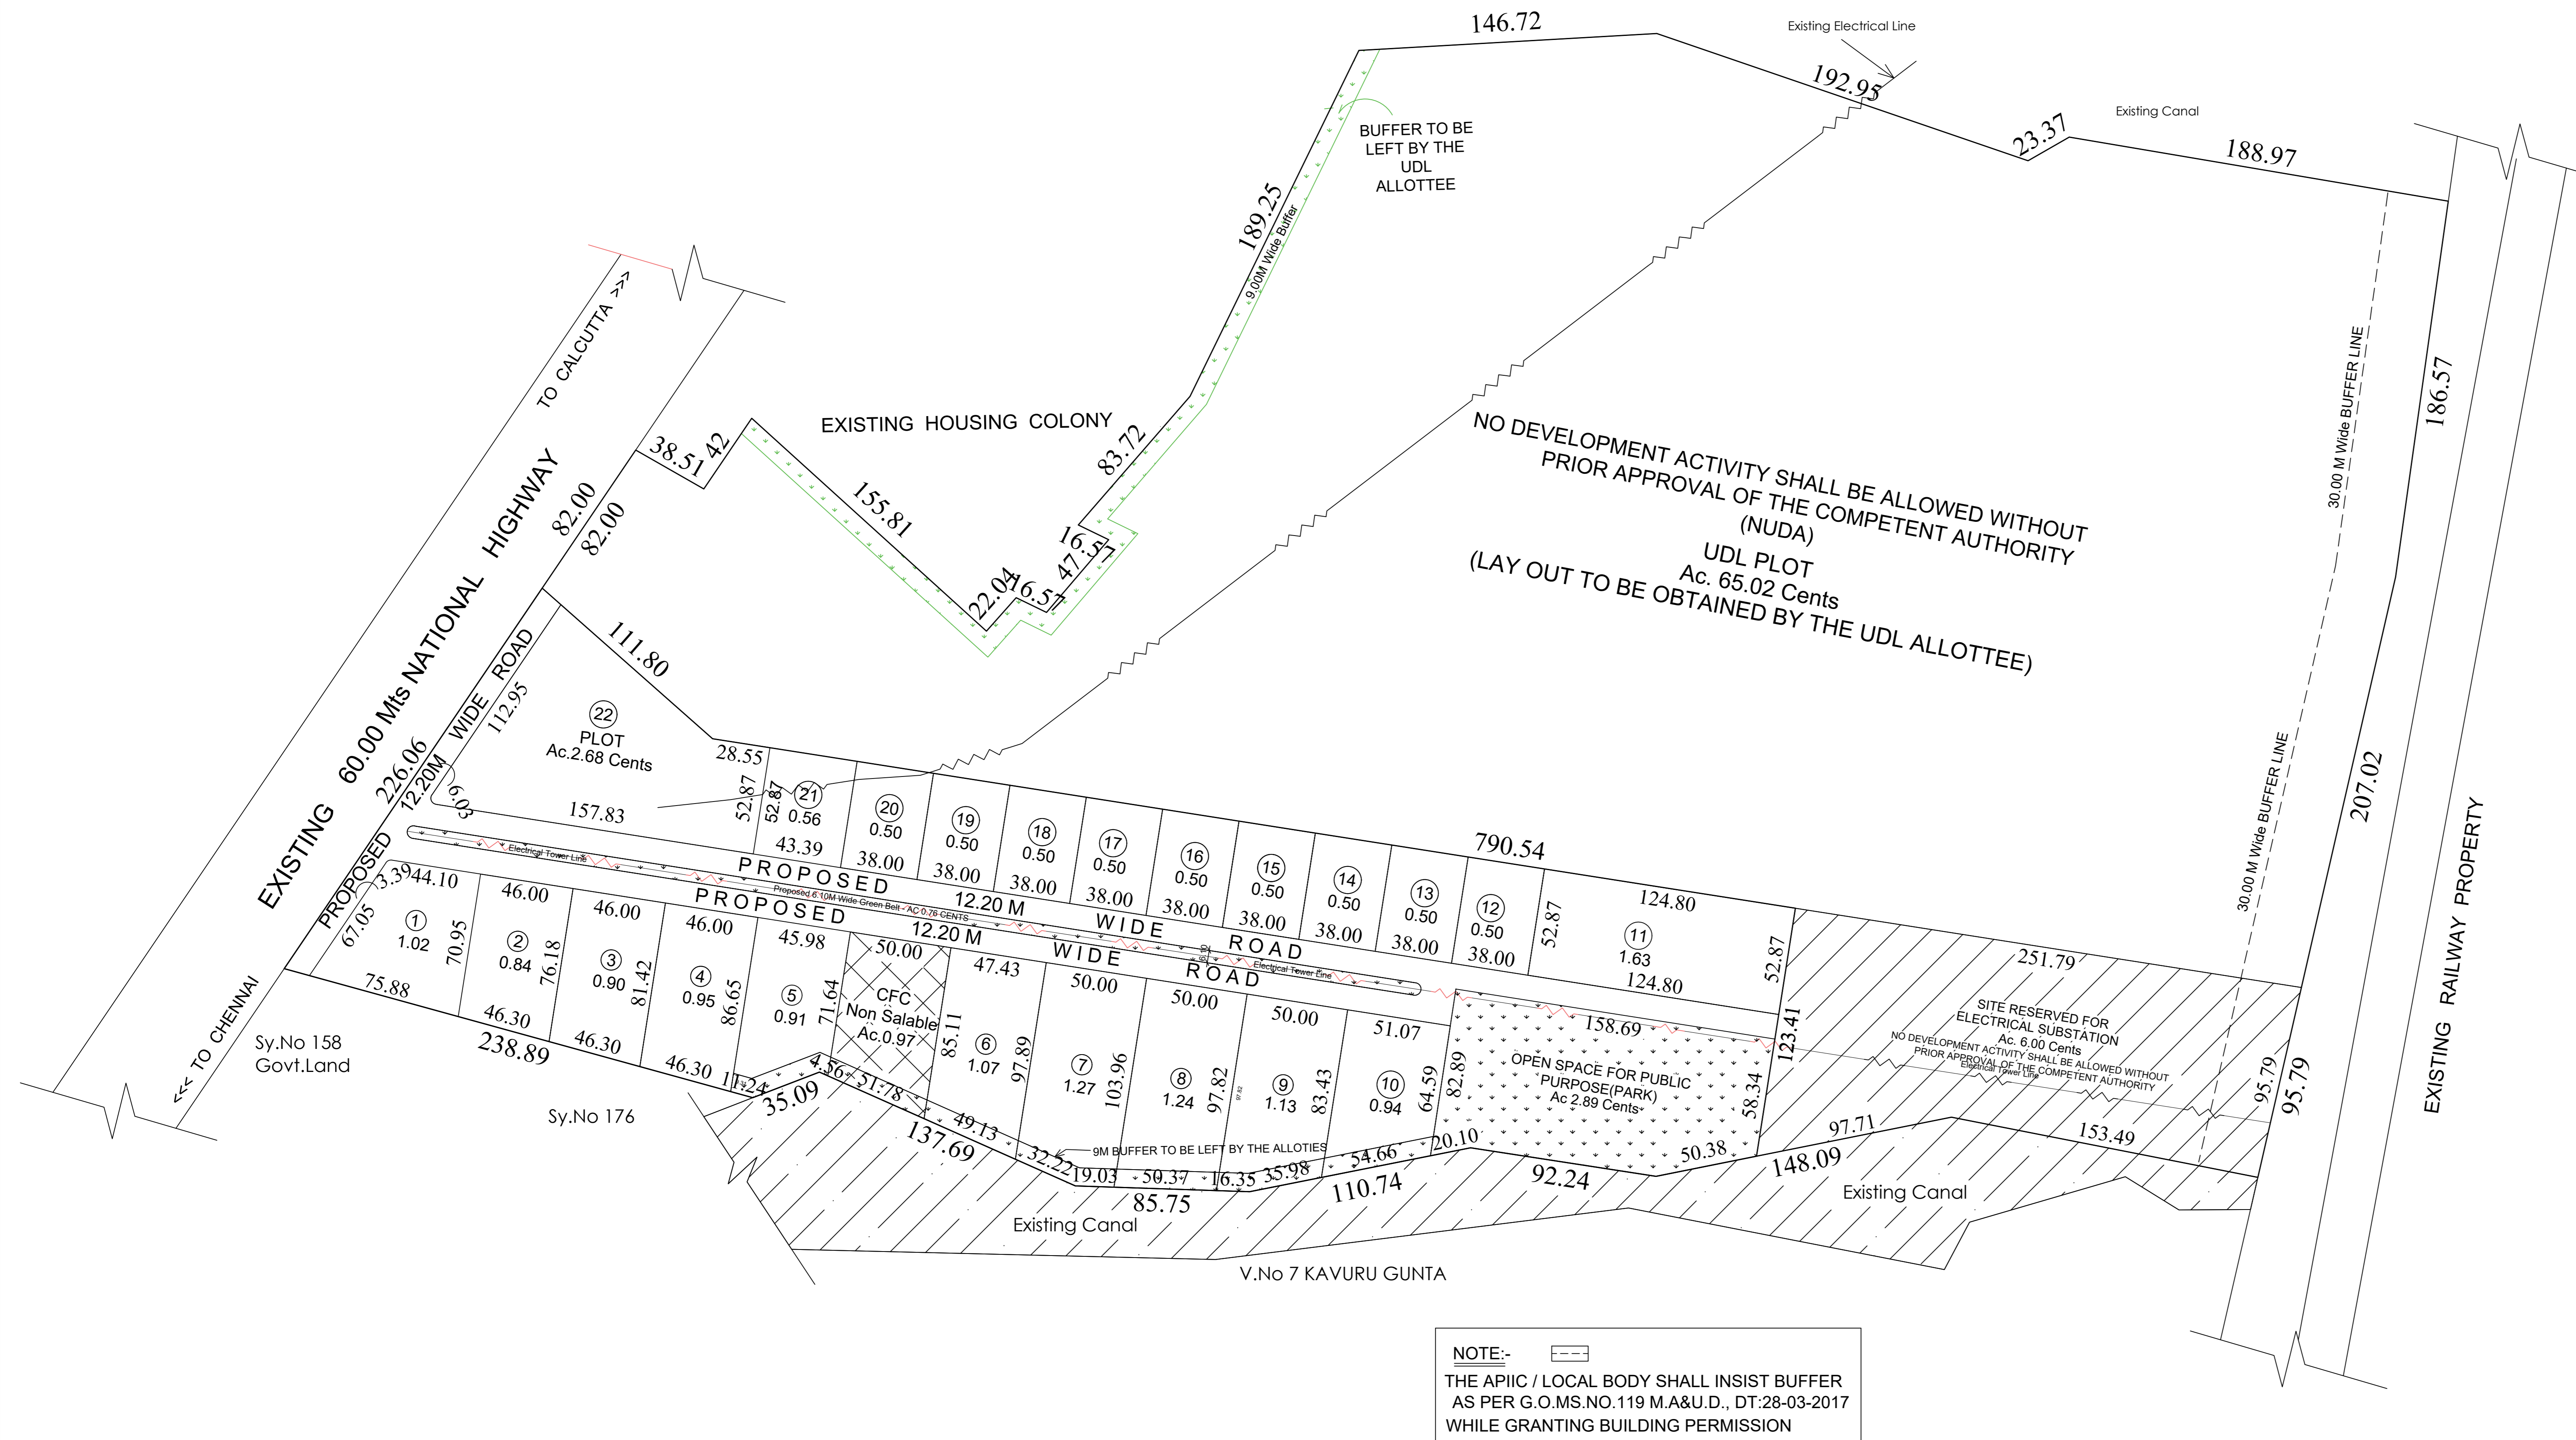


EXTRACT OF ANANTHAVARAM VILLAGE MAP
SCALE: 1 = NOT TO SCALE, SITE U/R

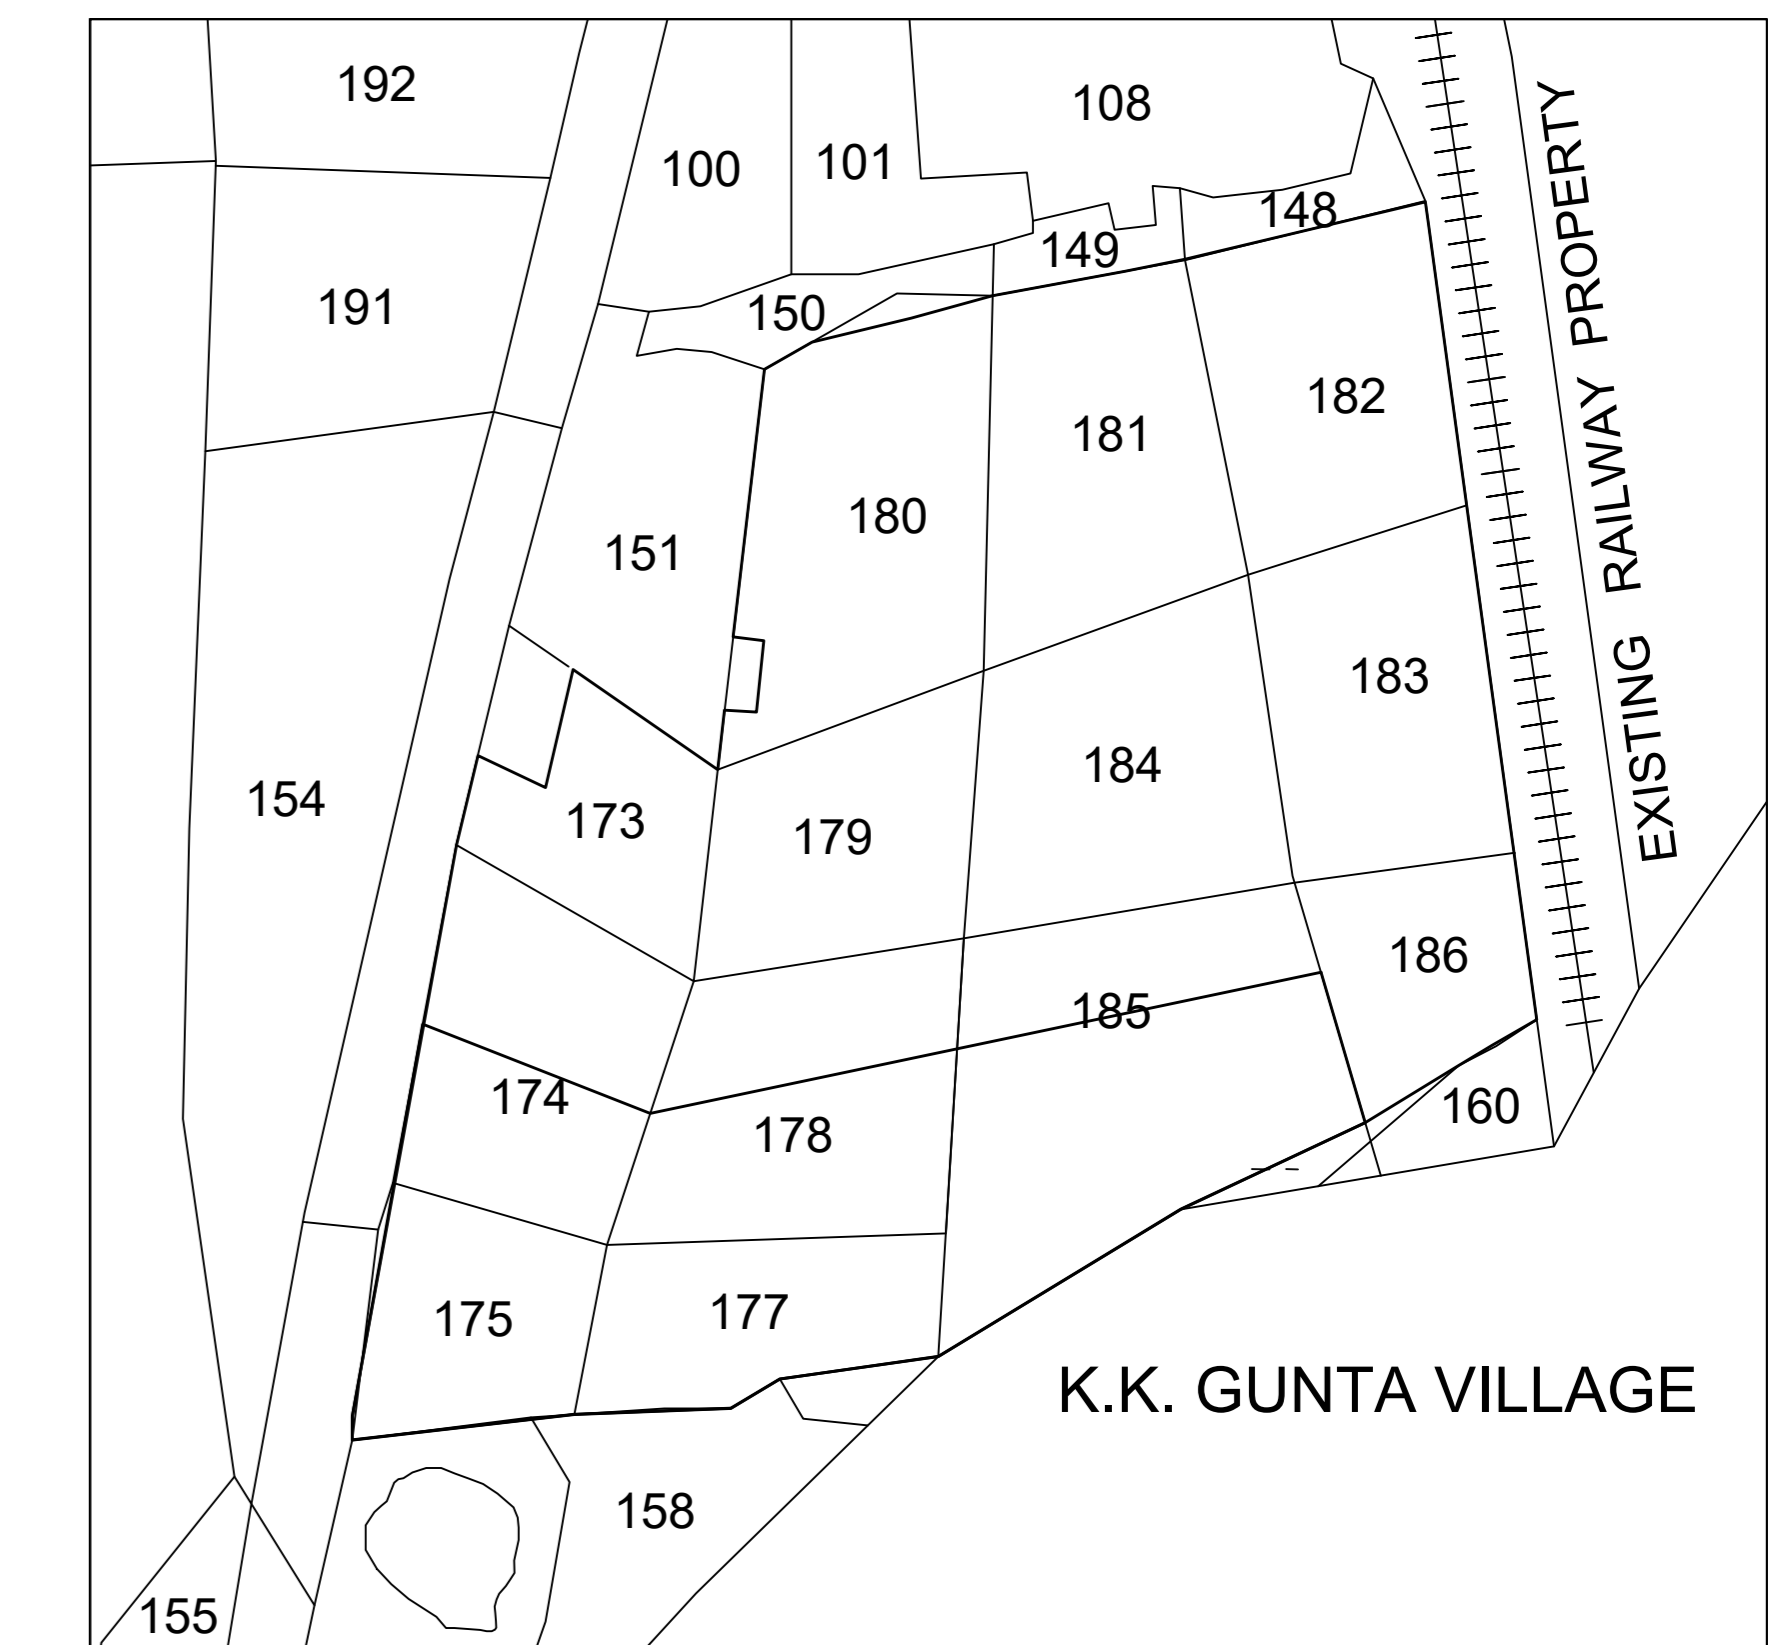

REFERENCE:

- PROPOSED LAYOUT BOUNDARY :
- PROPOSED IP BOUNDARY :
- PROPOSED SURVEY BOUNDARY :
- PROPOSED ROADS :
- EXISTING ROADS :
- OPEN SPACE/GREEN BELT :
- EXISTING H.T. LINE :
- EXISTING CANAL :
- PROPOSED SUB STATION :
- CFC NON SALEABLE :

TOTAL SITE AREA : Ac 99.57 Cents.

DEDUCT AREAS:-

- PROPOSED UDL AREA : Ac 65.02 Cents.
- PROPOSED SUB STATION : Ac 6.00 Cents.
- NET IP LAYOUT AREA : Ac 28.55 Cents.

% OF ROADS AREA (15.03%) : Ac 4.29 Cents.

% OF PLOTTED AREA (68.79%) : Ac 19.64 Cents.

% OF OPENSACE (10.12%) : Ac 2.89 Cents.

% OF TOWER BASE BUFFER(02.66%) : Ac 0.76 Cents.

% CFC (NON-SALABLE) (03.40%) : Ac 0.97 Cents.

NUMBER OF PLOTS : 22Nos.

APIIC Ltd., VIJAYAWADA,

REVISED DRAFT TECHNICAL LAY OUT PATTERN FOR INDUSTRIAL PLOTS IN Sy. Nos. 174(P), 175(P), 177(P), 178, 179(P), 180(P), 181(P), 182, 183, 184, 185(P) AND 186(P) OF ANANTHAVARAM (V), DAGADARTHI MANDAL, S.P.S.R. NELLORE DIST.

SCALE = 1 : 2000

VICE-CHAIRMAN & MANAGING DIRECTOR
A.P.I.I.C VIJAYAWADA

D.D.(T & C.P)

CHIEF ENGINEER-1