



HILL

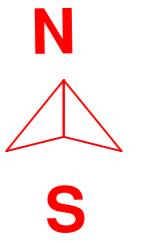

L.P.NO. 9/77
FILE NO. 27450/76/D5

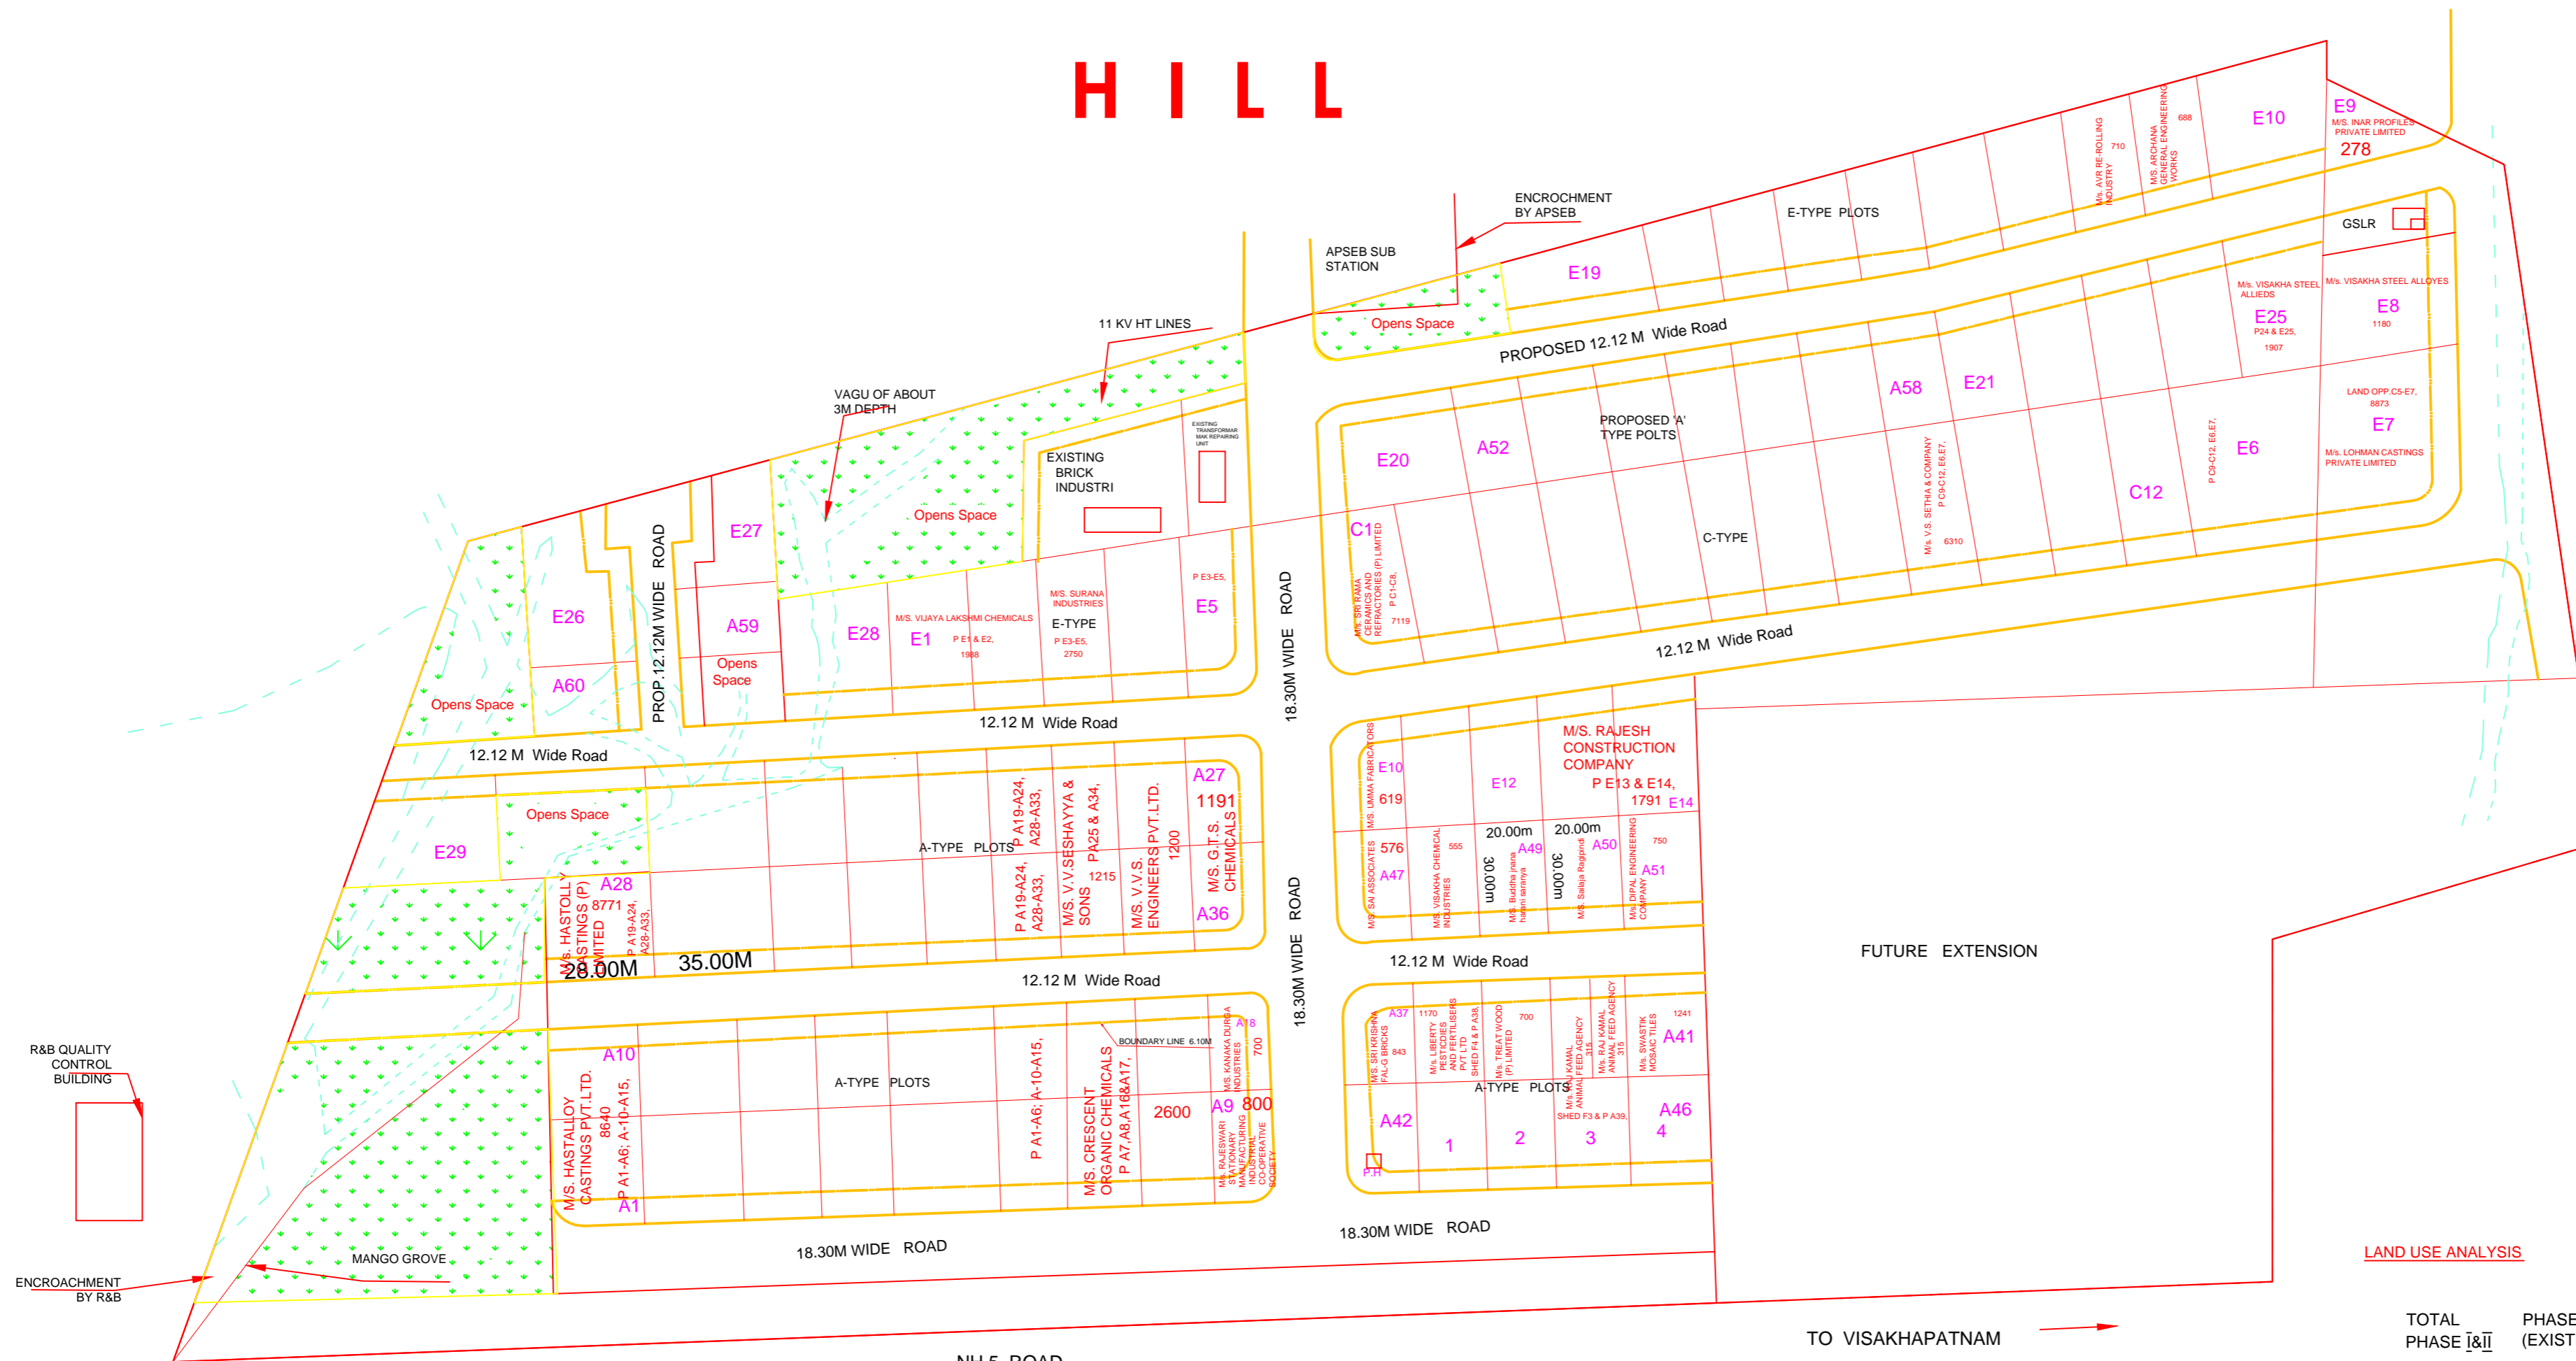

LAND USE ANALYSIS

	TOTAL PHASE I & II	PHASE II (PROPOSED)		
		PHASE I (EXISTING)	WEST SIDE OF APPROACHROAD	EAST SIDE OF APPROACHROAD
EXTENT OF LAND	32.79Ac. (100%)	21.92 Ac	5.70 Ac	5.17Ac
'A' TYPE PLOTS		51 Nos	2 Nos	7 Nos
'C' TYPE PLOTS		12 Nos	-	-
DIFFERNT SIZES		14 Nos	4 Nos	16 Nos
PLOT AREA	17.56Ac. (53.55%)	11.66 Ac	2.05 Ac	3.85Ac
ROADS AREA	6.94Ac. (21.16%)	5.11 Ac	0.73 Ac	1.10Ac
COMMON FACILITIES	5.15Ac. (15.71%)	5.15 Ac	-	-
OPEN SPACE	3.14Ac. (9.58%)	-	2.92 Ac	0.22Ac

AREA UNDER ENCROACHMENT
(EXISTING BRICK IN DUSTRY)

SCALE : 1CM=10M DRAG.NO: DATE:

A.P.I.I.C. LTD HYDERABAD

PROPOSED LAY OUT FOR INDUSTRIAL DEVELOPMENT
AREA AT ANAKAPALLI - PHASE II IN SURVEY NO-42/1 OF
RAJUPALEM, VIZAG - DIST.