
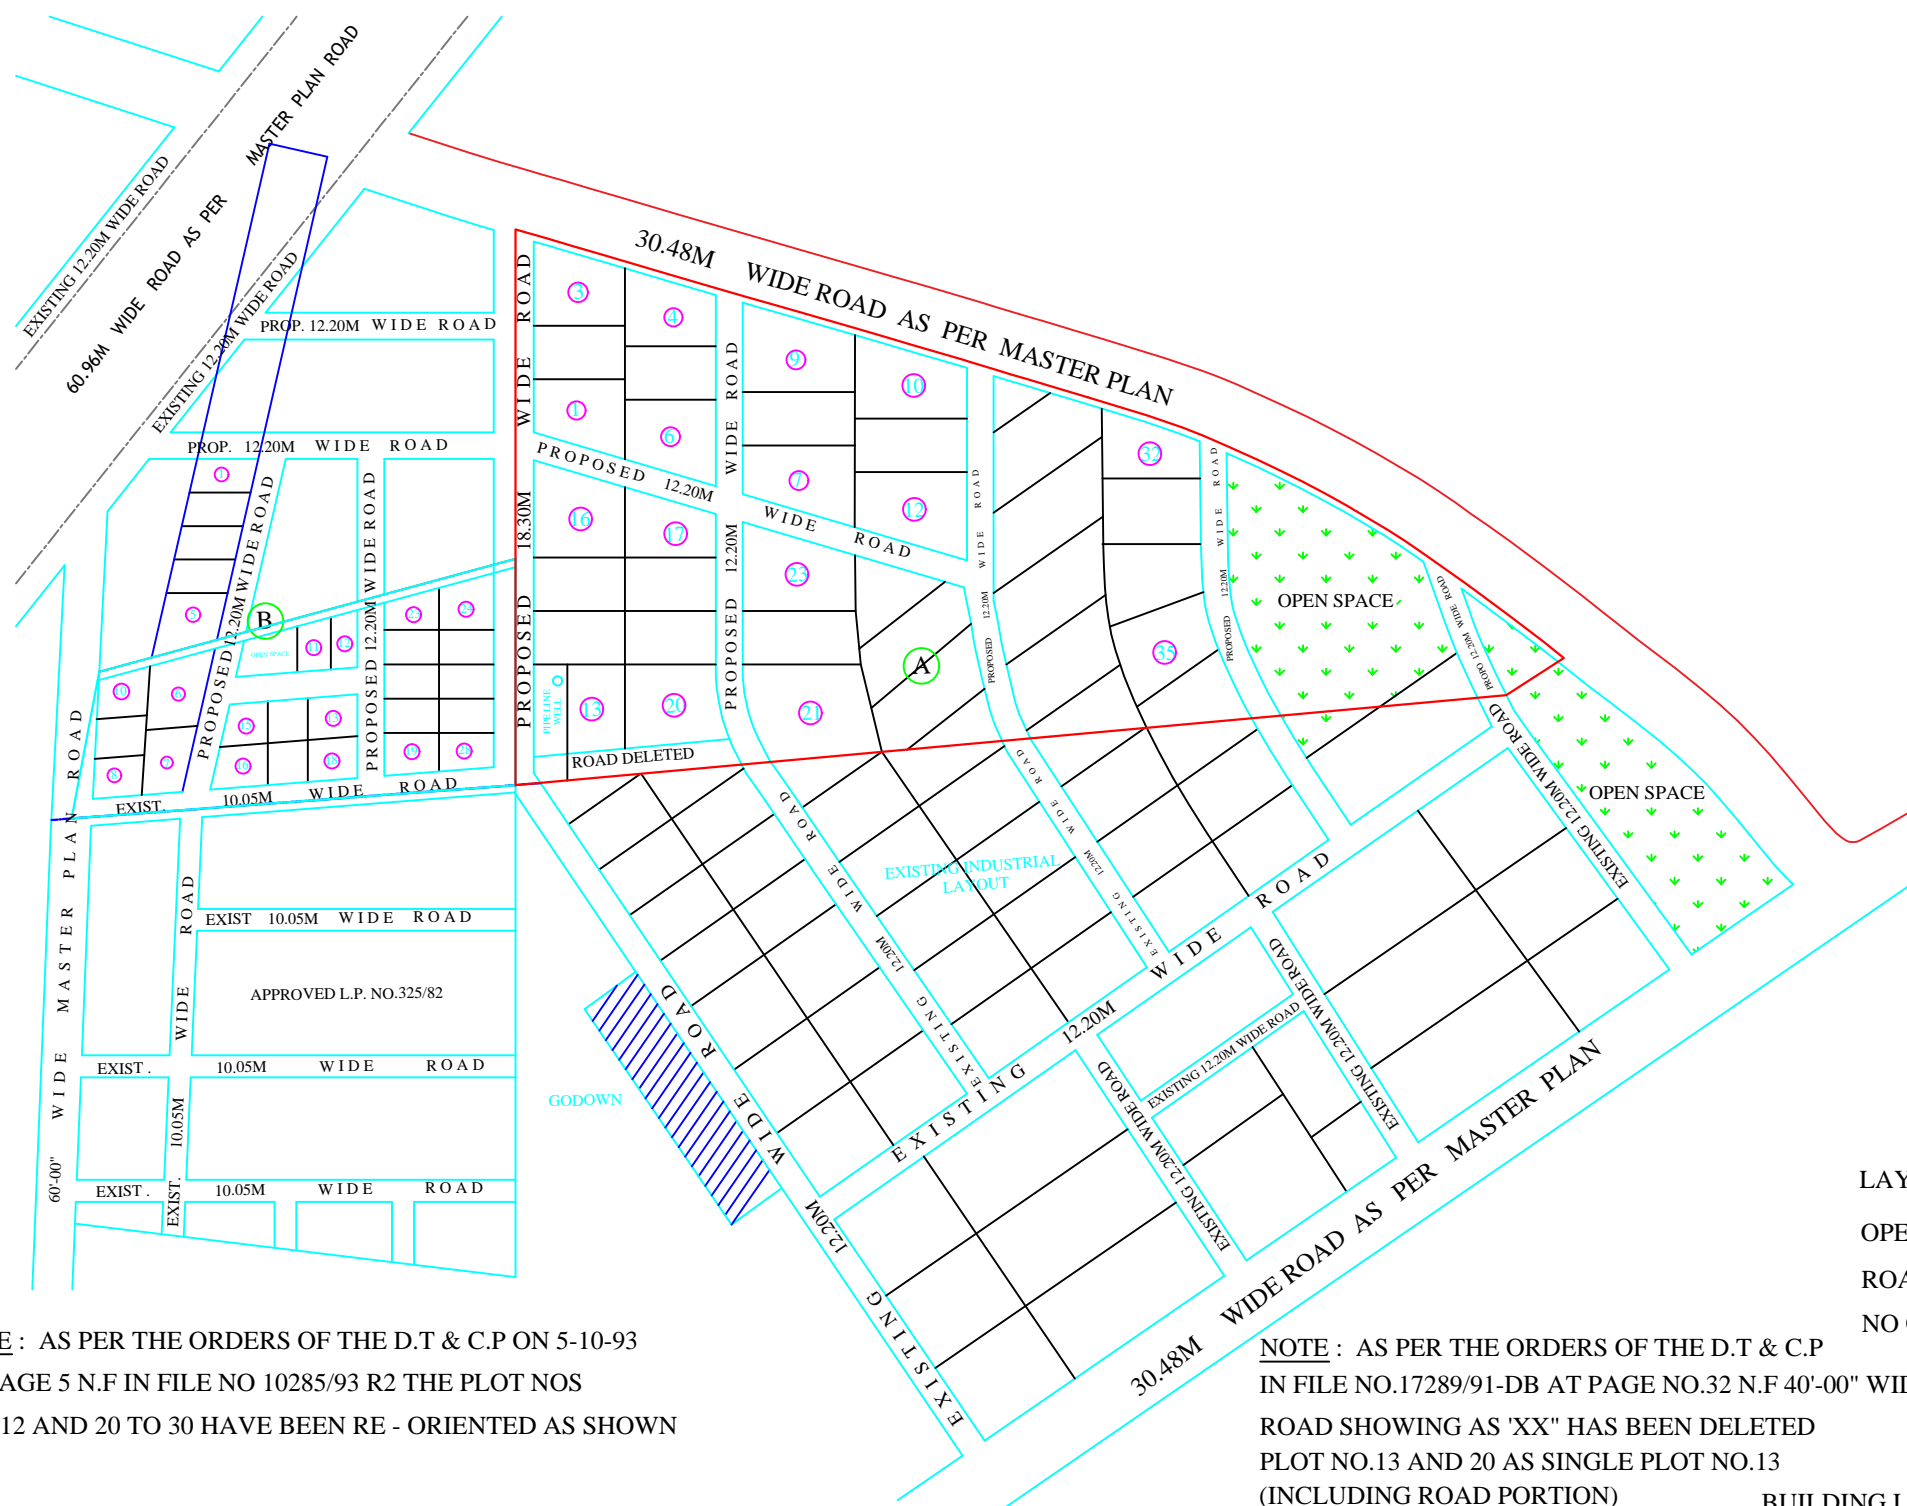


L.P.NO. 584/85
 FILE NO. 11939/85/D5
 THIS REVISES L.P.NO. 506/85

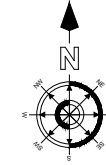

SITE UNDER REFERENCE

REFERENCE :-

- LAYOUT BOUNDARY
- APPROVED LAYOUT BOUNDARY
- EXISTING ROADS
- PROPOSED ROADS
- MASTER PLAN ROADS

	A	B
LAYOUT AREA	14.67 AC	4.14 AC
OPEN SPACE (10)	1.46 AC	(5) 0.21 AC
ROADS (20)	2.89 AC	(34) 1.40 AC
NO OF PLOTS	35	28

NOTE : AS PER THE ORDERS OF THE D.T & C.P ON 5-10-93
 AT PAGE 5 N.F IN FILE NO 10285/93 R2 THE PLOT NOS
 7 TO 12 AND 20 TO 30 HAVE BEEN RE - ORIENTED AS SHOWN

Sd/-8/10/93.
 FOR DIRECTOR TOWN & COUNTRY PLANNING.

NOTE : AS PER THE ORDERS OF THE D.T & C.P
 IN FILE NO.17289/91-DB AT PAGE NO.32 N.F 40'-00" WIDE
 ROAD SHOWING AS 'XX' HAS BEEN DELETED
 PLOT NO.13 AND 20 AS SINGLE PLOT NO.13
 (INCLUDING ROAD PORTION)

FOR DIRECTOR TOWN & COUNTRY PLANNING A.R.

BUILDING LINES 10'-00" WIDE AT 30'-00" & 40'-00" ROADS

ELURU MUNICIPALITY

REVISED COMPREHENSIVE LAYOUT FOR SITE 'A' S.NO'S : 173/14 , 174 TO 178, 182/1, 184
 & SITE 'B' IN S.NO'S 181/1 & 183/1 , 200 OF VATLURU VILLAGE
 FALLS IN SANCTIONED MASTER PLAN OF ELURU.

Sd/-
 DIRECTOR TOWN & COUNTRY PLANNING
 GOVT. OF A.P

Sd/-
 FOR CHIEF ENGINEER
 A.P.I.I.C HYD.