

PROPOSED UDL Plots at Gurramapalem(EXPANSION)
 Pendurthi Mandal, Visakhapatnam District
 In S.NOs 186,187,188,189,190,191,192,193, 194,
 195,196 & 199.




LAND USE ANALYSIS :-

DESCRIPTION	EXTENT IN Acs.-cts.	PERCENTAGE
PLOTTED AREA	91.26	92.65 %
ROAD AREA	6.17	6.26 %
DRAIN AREA	1.07	1.09 %
TOTAL AREA	98.50	100.00 %

TOTAL No of Plots:11

TOTAL Length of roads:1105 Mts

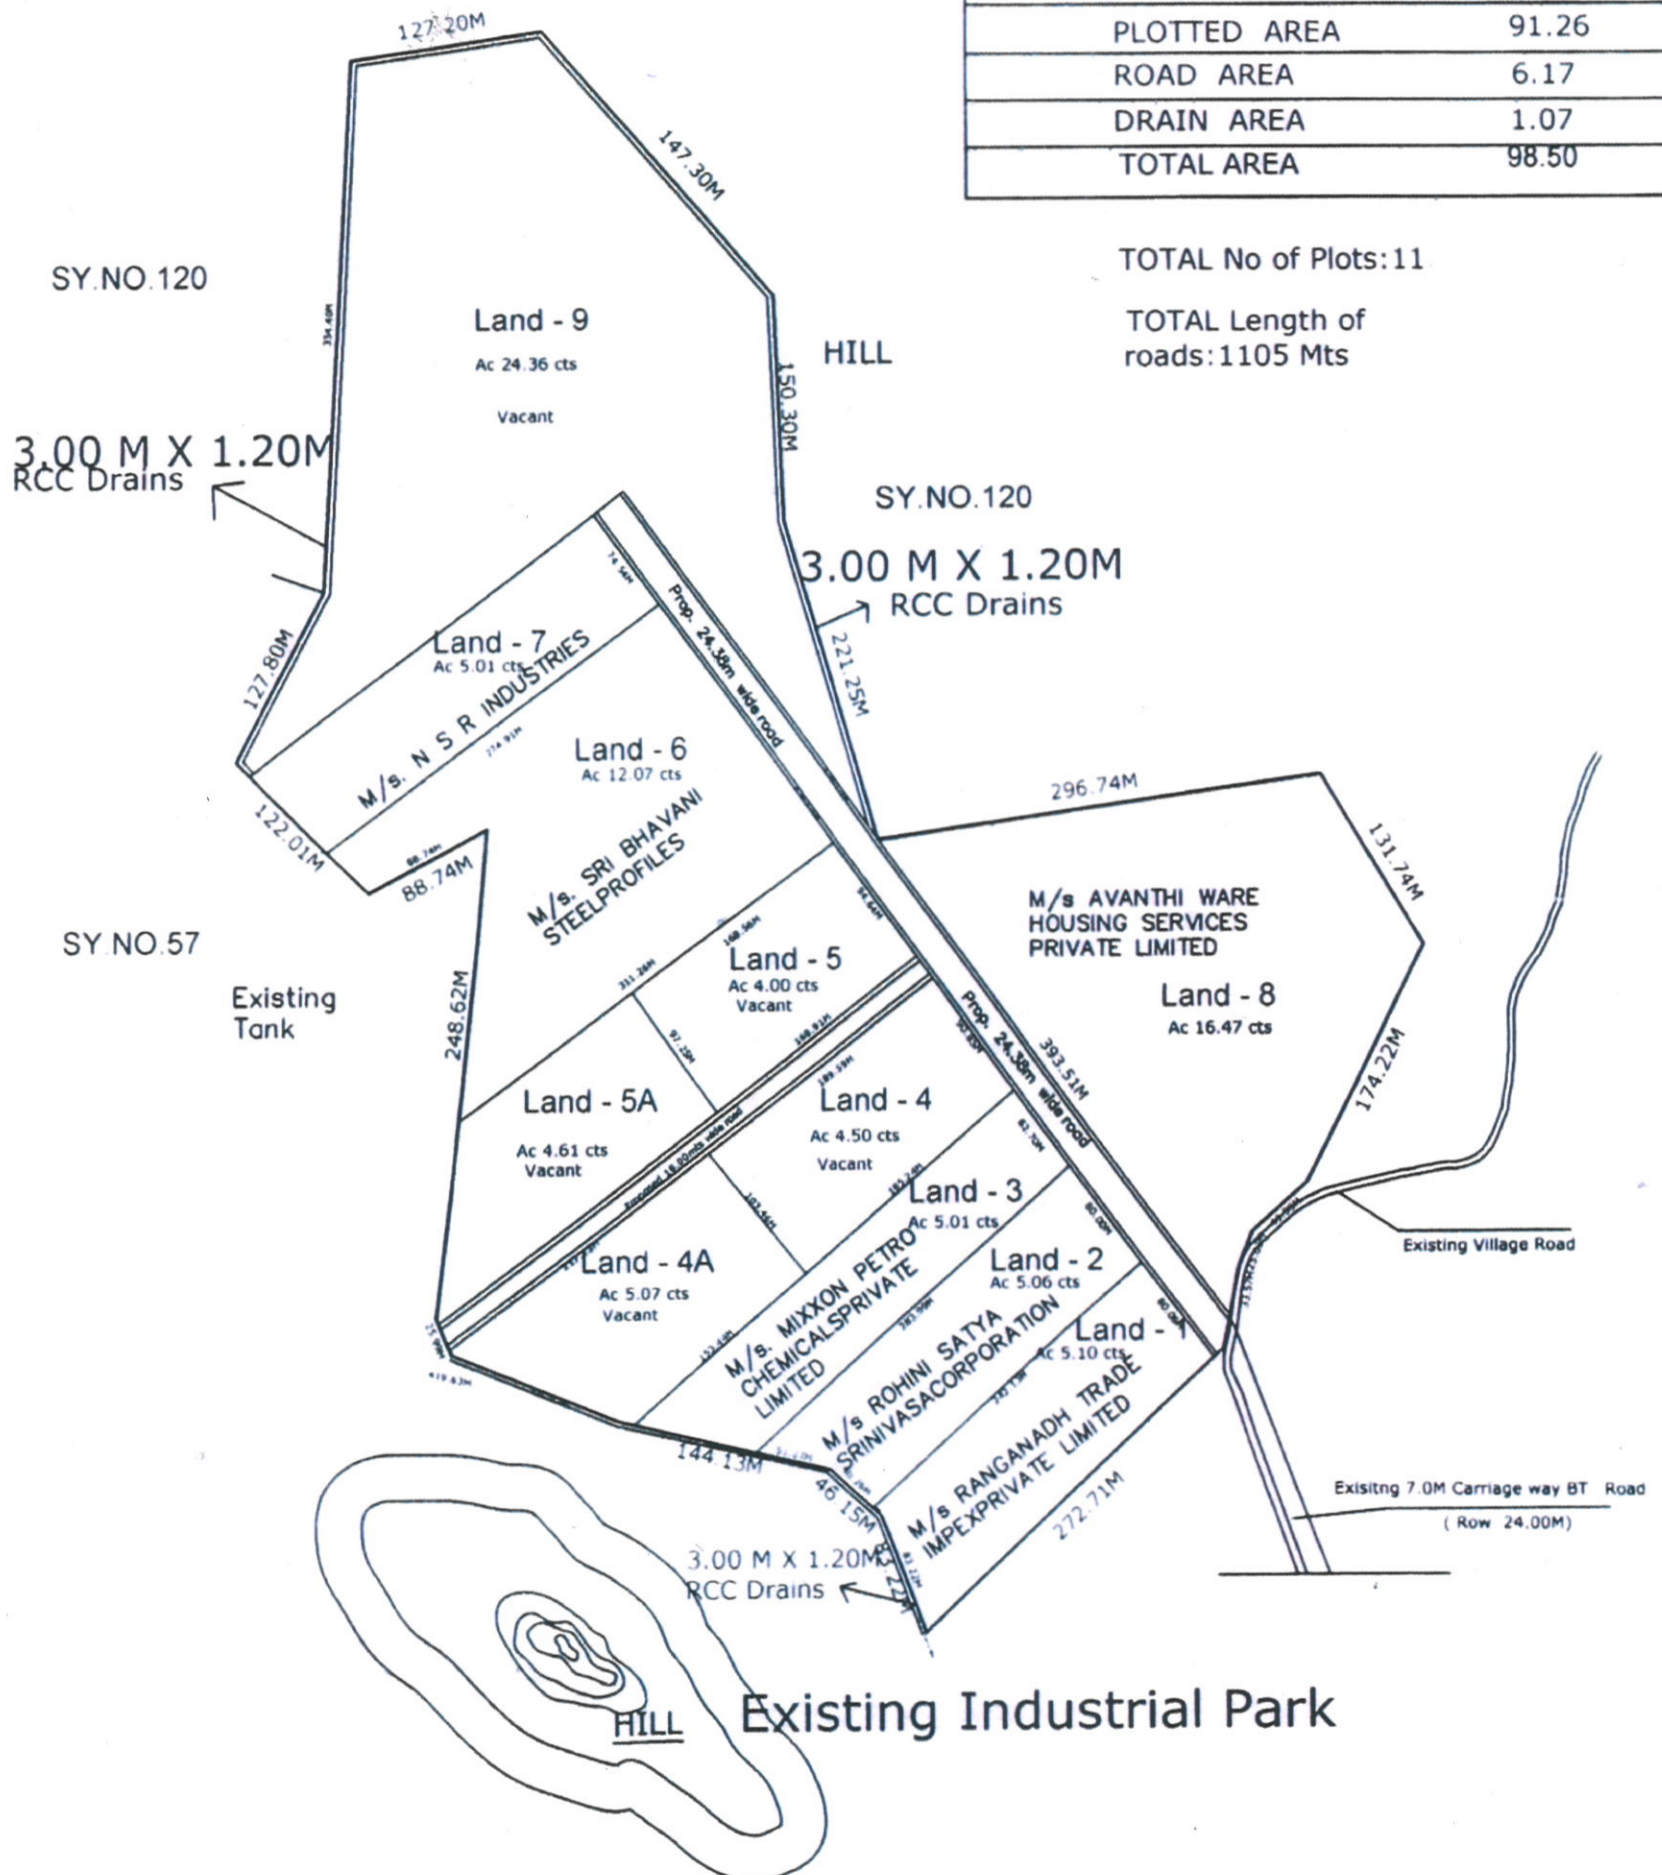

[Handwritten signature]
 29/4/22
 20/05/22

[Handwritten signature]
 29/4/22
 20/05/22

[Handwritten signature]
 29/05/22
 20/05/22

[Handwritten signature]
 09/05/22
 DGM

[Handwritten signature]
 09/05/22
 GM

[Handwritten signature]
 09/05/22
 CE