

A.P.I.I.C.

REVISED LAYOUT OF INDUSTRIAL PARK IN SY.NOs.140P,141,142/1, 144/2,145/2, 152 /8, 154, 155/P, 250 & 251 OF GAMBHEERAM (V), ANANDAPURAM (M),VSP Dist.

LEGEND

	CANAL
	TOWER
	ELECTRIC POLE
	POND
	BOUNDARY

All dimensions are in Meters

LAND USE ANALYSIS

Sl. No.	Description	Extent Ac.Cts	%tage
1.	Total Area	76.56	100.00%
2.	Plotted Area	43.09	56.28%
3.	Road area	15.28	19.96%
4.	Opens Space	16.05	20.96%
5.	CFC area	2.02	2.64%
6.	Left over APIIC Land	0.12	0.16%

This plan revises .L.p No. 48/2008

Total No of Plots GIP & IT - 78

OWNER'S SIGN
ZONAL MANAGER
APIIC, VISAKHAPATNAM.

J.P.O


CHIEF URBAN PLANNER

A.P.O

P.O

VICE-CHAIRMAN

**VISAKHAPATNAM
URBAN DEVELOPMENT
AUTHORITY**

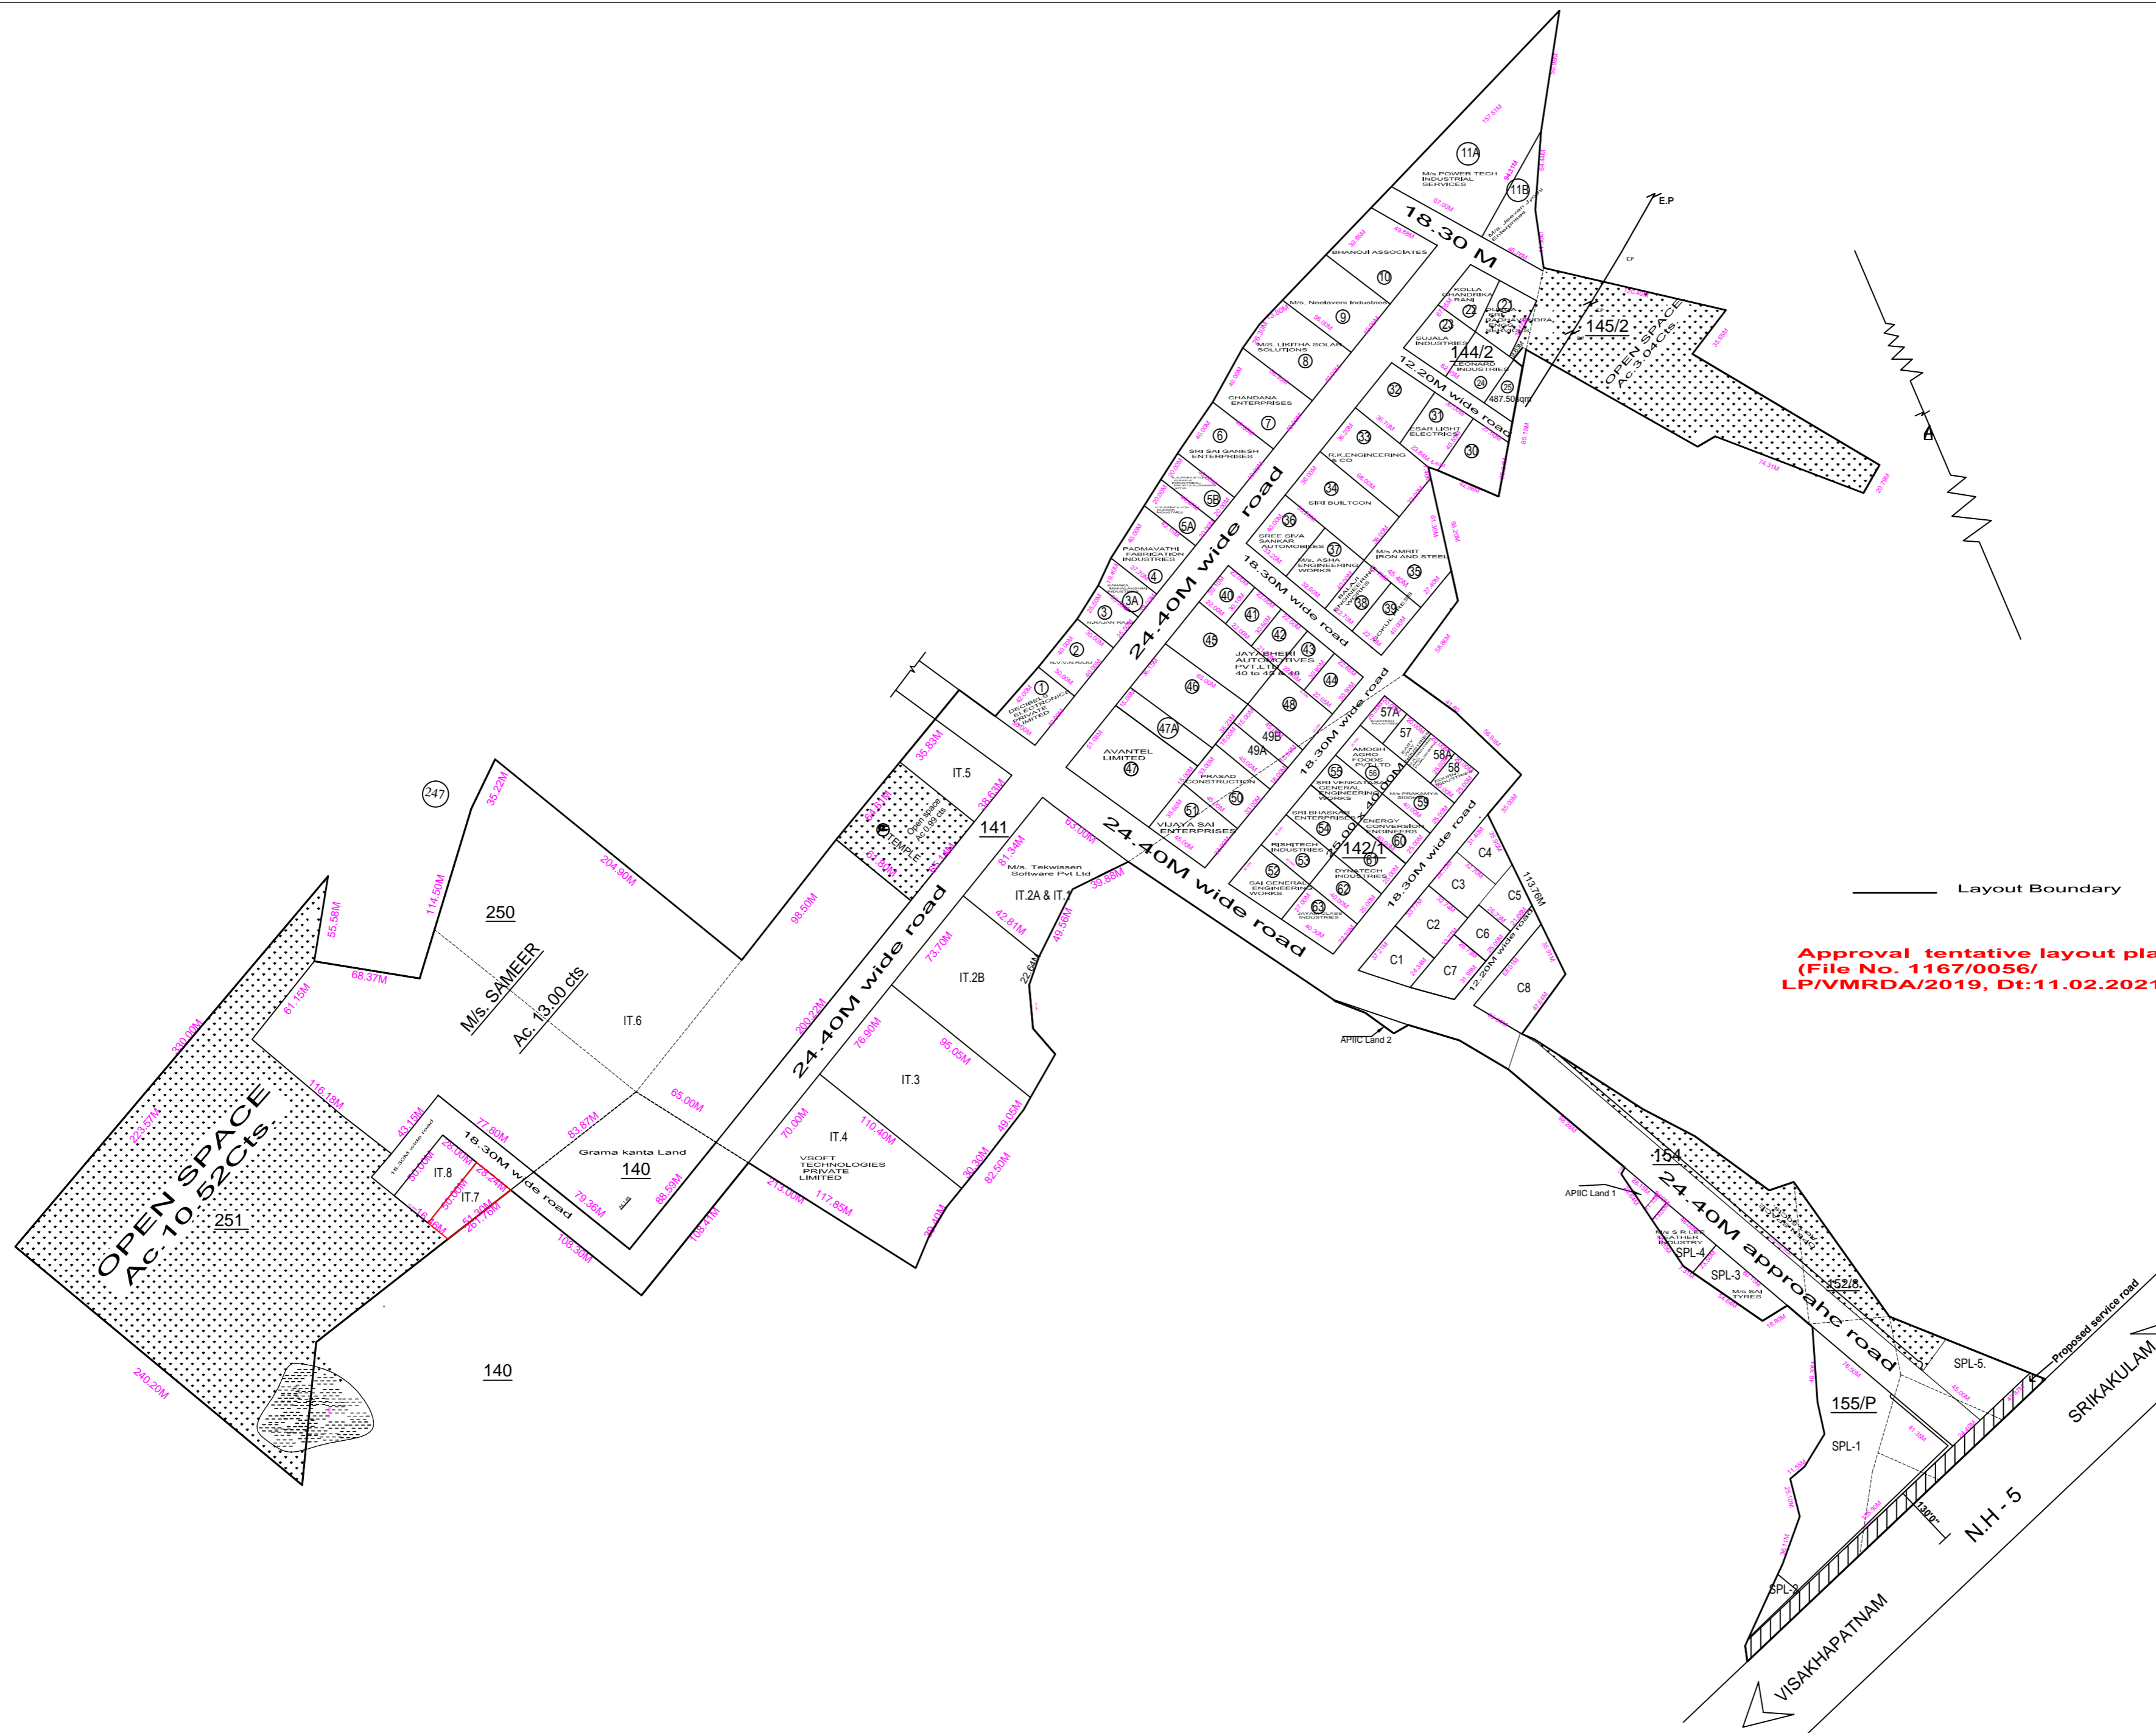

**Approval tentative layout plan
(File No. 1167/0056/
LP/VMRDA/2019, Dt:11.02.2021)**

Layout Boundary