


L.P.No .176/83

FILE No .18892/80/D8

REF.No .84/T5/32/80

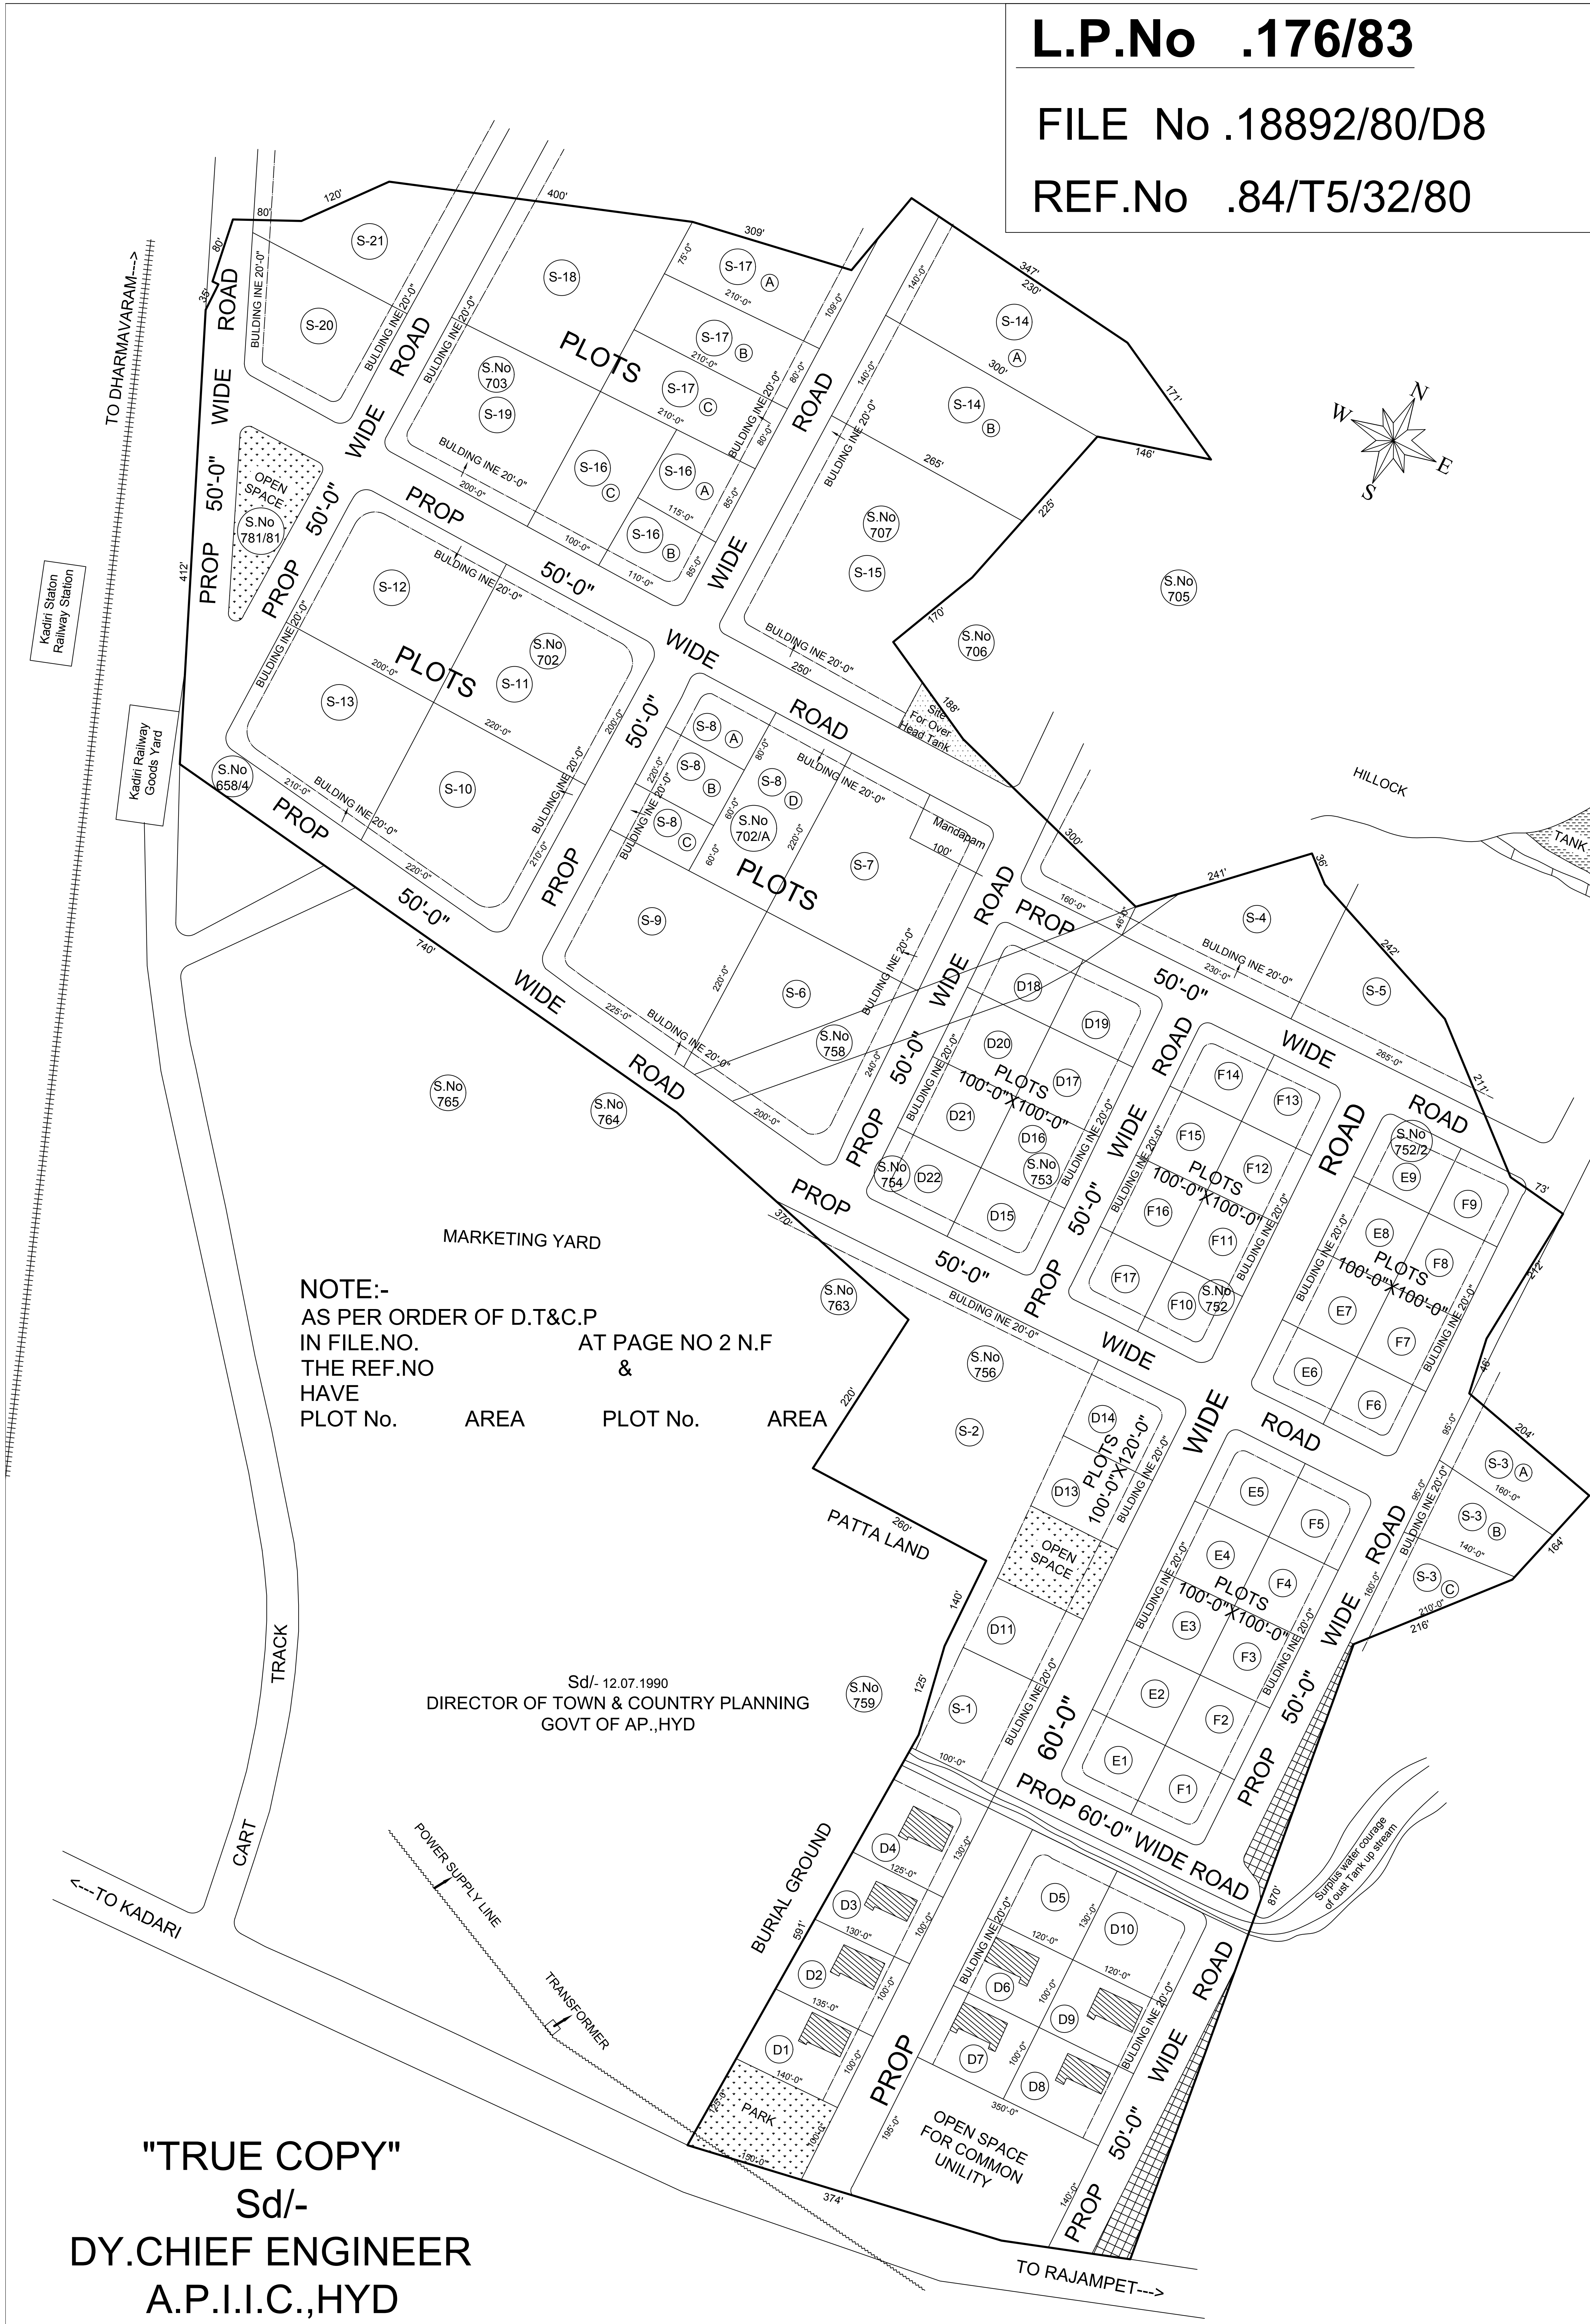

NOTE:-
AS PER ORDER OF D.T&C.P
IN FILE.NO. AT PAGE NO 2 N.F
THE REF.NO &
HAVE
PLOT No. AREA PLOT No. AREA

Sd/- 12.07.1990
DIRECTOR OF TOWN & COUNTRY PLANNING
GOVT OF AP.,HYD

"TRUE COPY"
Sd/-
DY.CHIEF ENGINEER
A.P.I.I.C.,HYD

KADIRI MUNICIPALITY

LAYOUT PLAN FOR INDUSTRIAL
ESTATE AT KADIRI ANANTAPUR DIST.

REFERENCE:-

Layout Boundary	:	
Existing Roads	:	
Proposed Roads	:	
No.of Plots	:	GB.No's
Land to be Disposed	:	

Total area	:49.29 Ac.
Openspace area	:3.64 Ac.(7%)
Roads area	:9.05 Ac.(18.5%)

SCALE : 1"=100'-0' Dre.No Dt. .6.83

A. P. I. I. C. LTD., HYDERABAD

Sd/-24.4.1983
DIRECTOR OF TOWN & COUNTRY PLANNING
GOVT OF AP.,HYD.

Sd/- TRACED	"TRUE COPY" Sd/- Dy.CHIEF ENGINEER
Sd/- CIVIL ENGINEER	
Sd/- TECH ASST	