
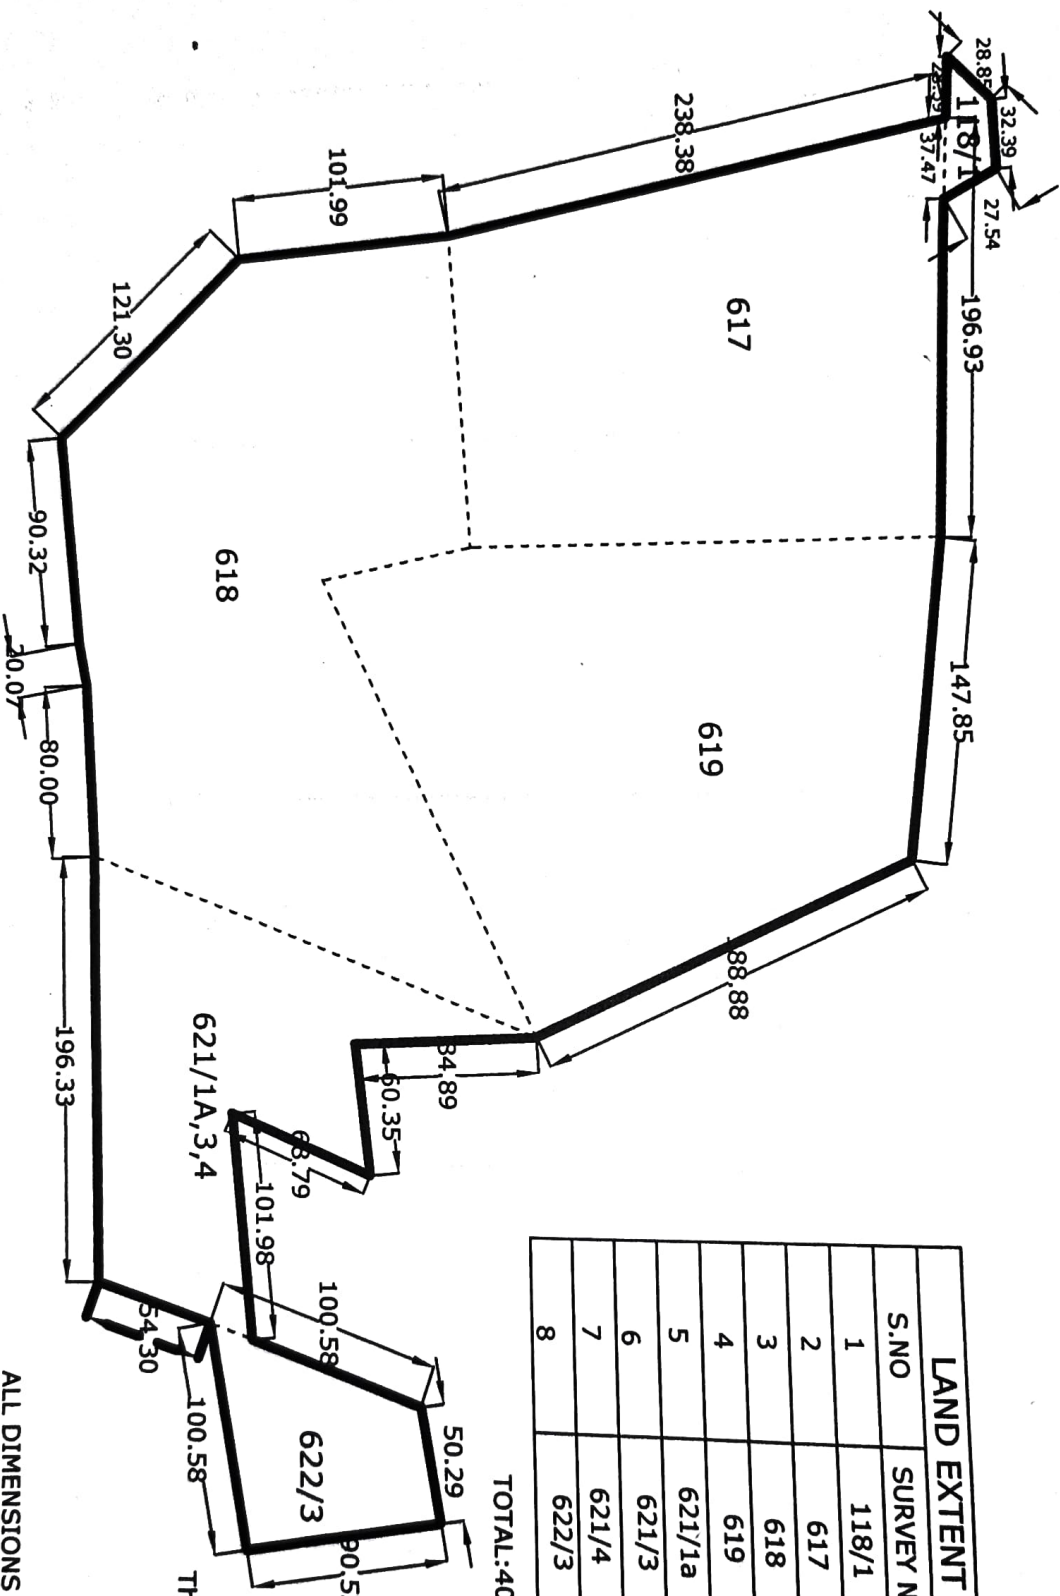


Site plan showing the undeveloped land allotted to M/s Apollo Hospitals Educational and Research Foundation at IP, Murakkambattu Village, Chittoor (Mandal & Dist)

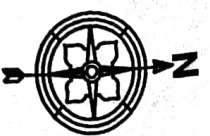

LAND EXTENT DETAILS	
S.NO	EXTENT
1	0.27 ACS
2	9.86 ACS
3	12.61 ACS
4	10.43 ACS
5	2.40 ACS
6	1.65 ACS
7	0.92 ACS
8	1.86 ACS


TOTAL: 40.00 ACS

Boundaries  
 90.52 East - Pvt land & Proposed Apollo HEL  
 South - Pvt land  
 North - Proposed Apollo HEL  
 West - No 74, Thimmasamudram

ALL DIMENSIONS ARE IN MTS

Not to Scale

**Site plan showing the undeveloped land allotted to M/s Apollo Hospitals Enterprise Limited at IP, Murakkambattu Village, Chittoor (Mandal & Dist)**

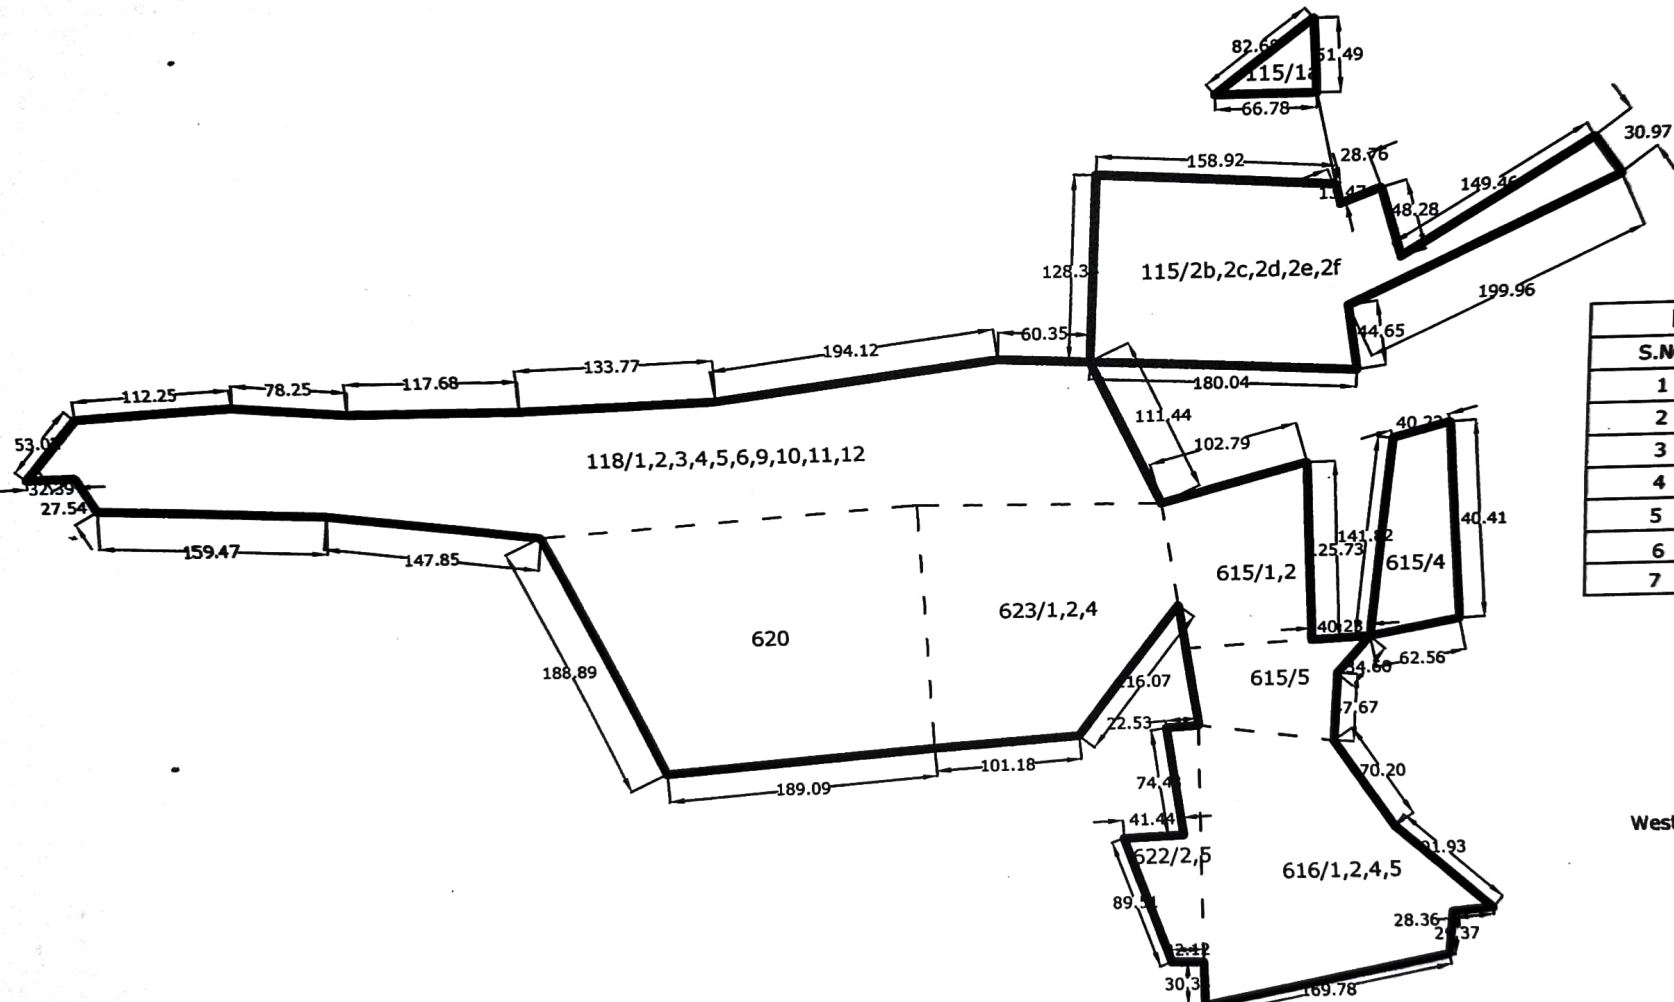

LAND EXTENT DETAILS		
S.NO	SURVEY NO.	EXTENT
1	115	7.33 Acs
2	118	16.18 Acs
3	615	6.04 Acs
4	616	6.32 Acs
5	620	9.94 Acs
6	622	1.07 Acs
7	623	6.36 Acs

**TOTAL: 53.24 Acs**

**Boundaries**

- East - Pvt land
- North - Pvt Land
- South - Pvt land
- West - Proposed Apollo HE & RF, and Pvt lands