

REVISED LAYOUT PLAN  
INDUSTRIAL PARK PHASE - III  
AT PARAWADA,  
VISAKHAPATNAM DISTRICT

North

TOTAL EXTENT: --- Acs.124.34 Cents.  
 Tank area : --- Acs. 2.58 Cents.  
 (not handed over to apiic)  
 NET LAYOUT AREA: --- Acs.121.76 Cents.

LAND USE ANALYSIS


S.NO.	DESCRIPTION	EXTENT (ACRES.)	PERCENTAGE
1.	PLOTTED AREA	88.06	72.32
2.	ROADS AREA	8.50	6.98
3.	AMENITIES	3.74	3.07
4.	UTILITIES	1.22	1.00
5.	DRAIN	1.89	1.55
6.	OPEN SPACE/ BUFFER ZONE	12.24	10.06
7.	PARKING	6.11	5.02
<b>TOTAL:</b>		<b>121.76</b>	<b>100.00</b>

APIIC Ltd., SPECIAL PROJECTS ZONE, VISAKHAPATNAM

ALL DIMENSIONS ARE IN METRES.

INDEX

- LAYOUT BOUNDARY
- EXISTING ROADS
- PROPOSED ROADS
- OPEN SPACE/  
BUFFER ZONE
- WATER BODY

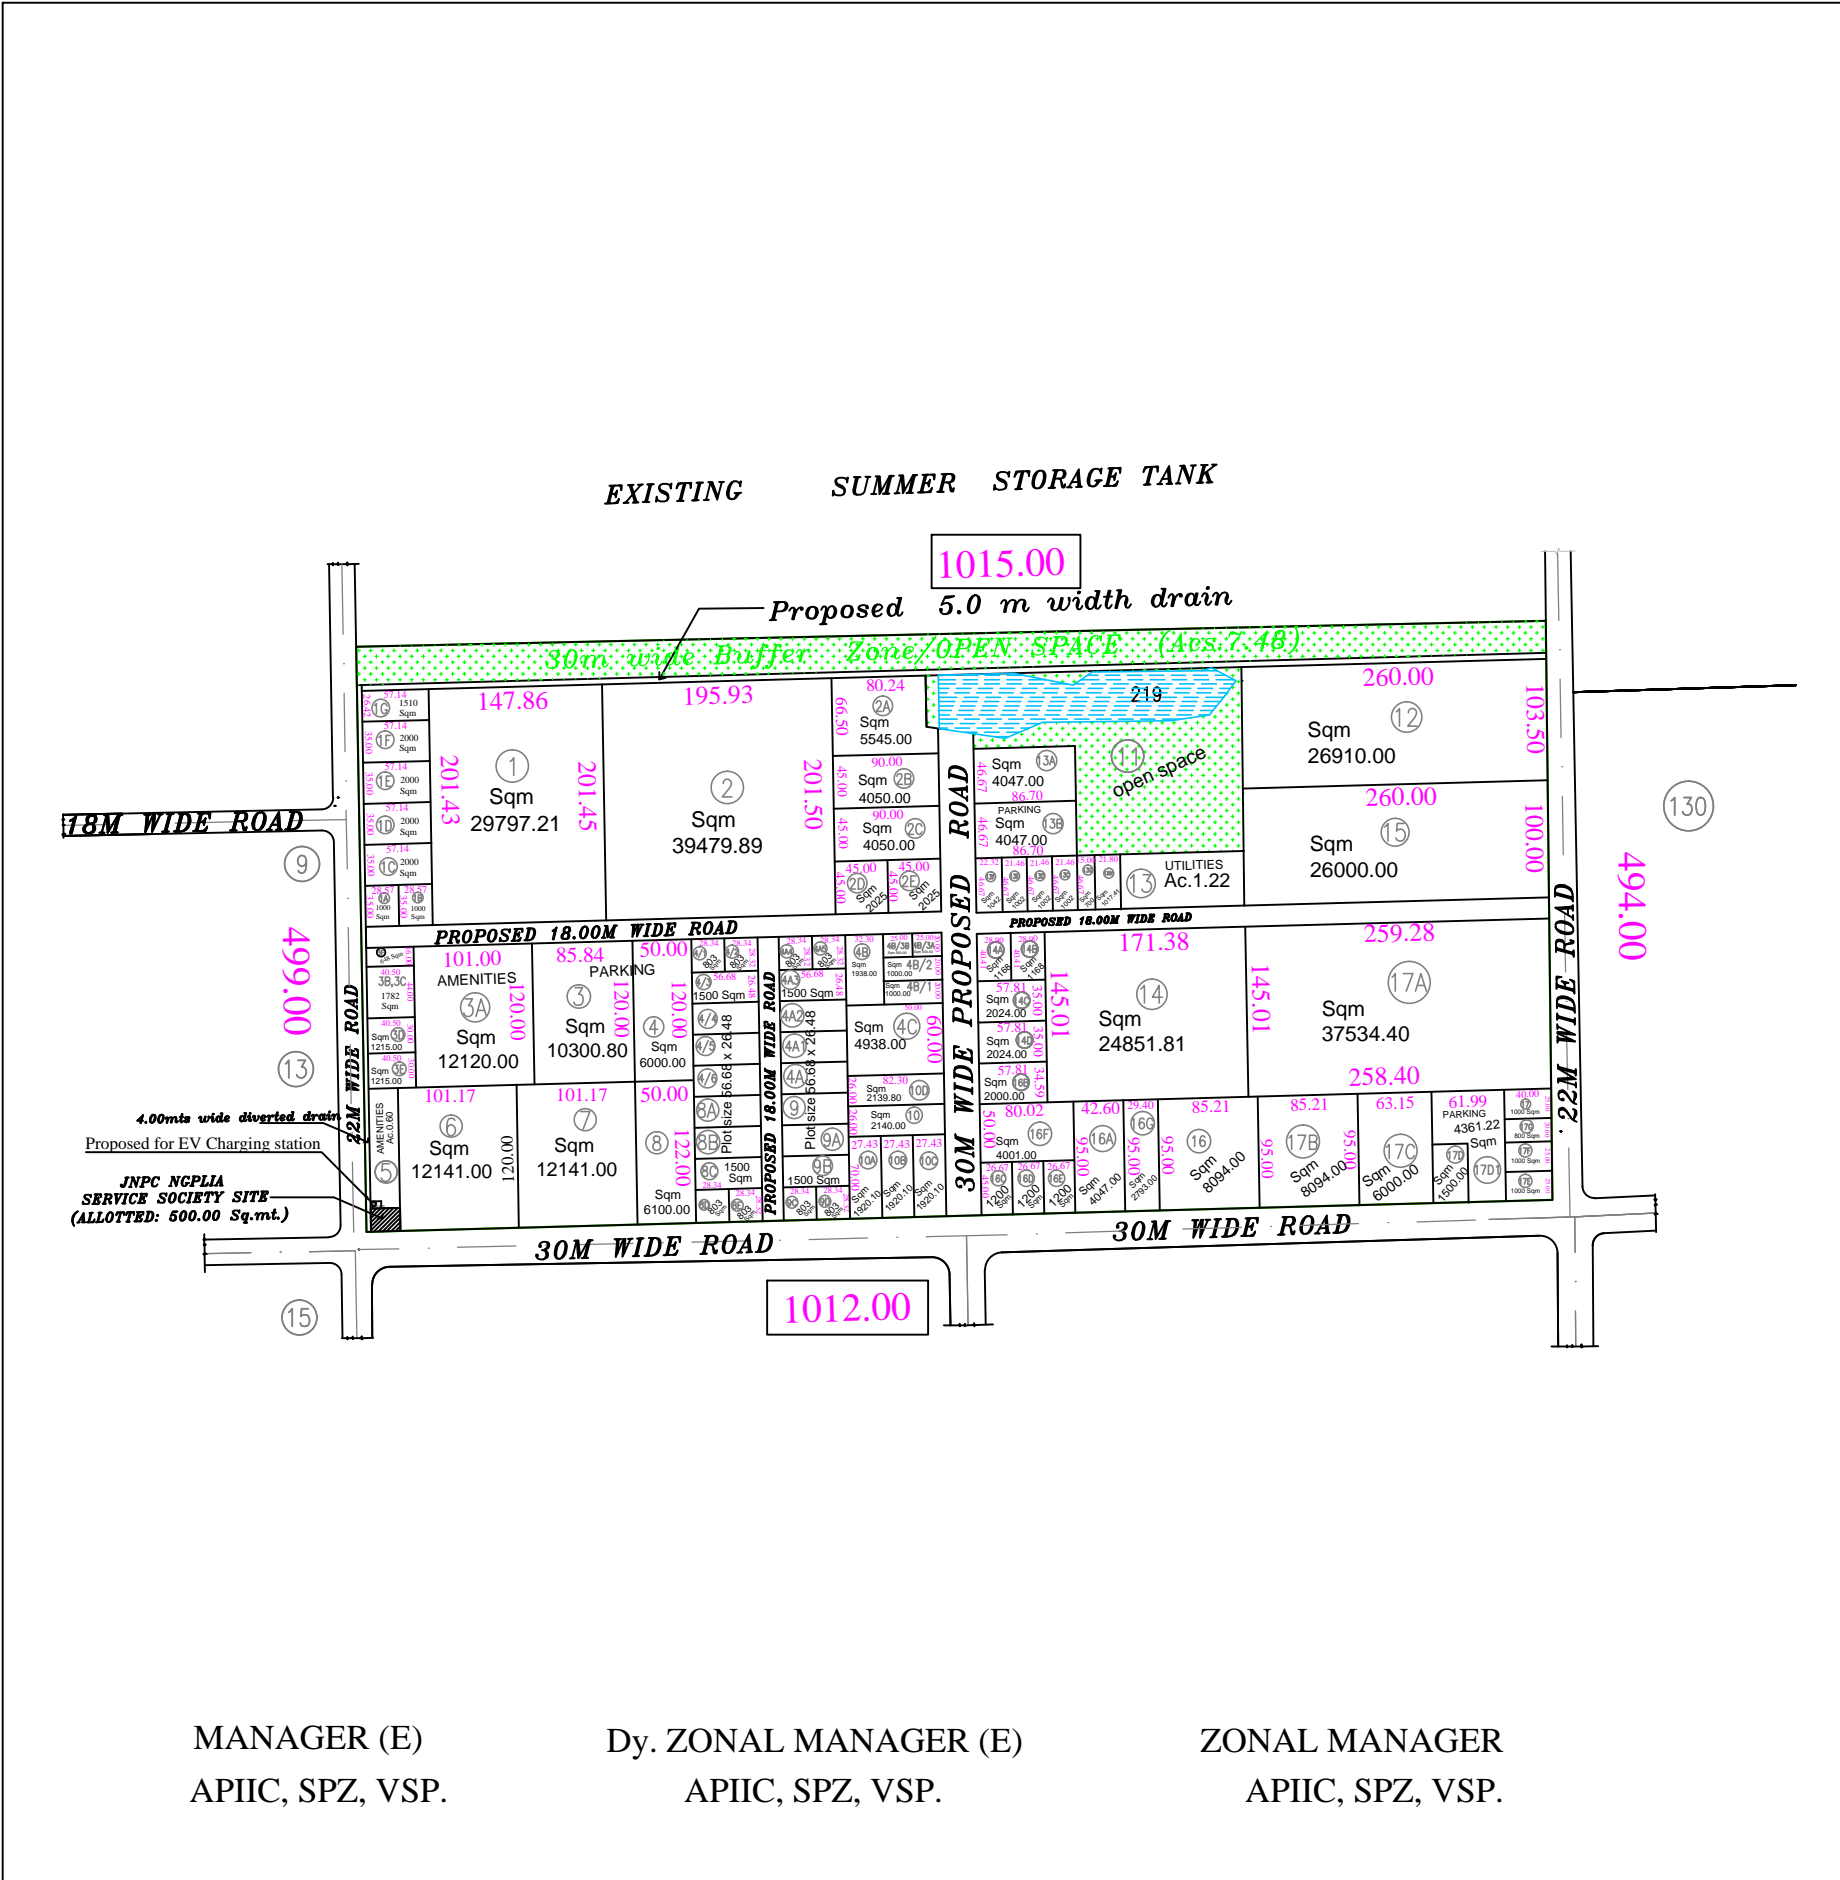

MANAGER (E)  
APIIC, SPZ, VSP.

Dy. ZONAL MANAGER (E)  
APIIC, SPZ, VSP.

ZONAL MANAGER  
APIIC, SPZ, VSP.