


-148 APIIC

PROPOSED INDUSTRIAL PARK AT RAVULAKOLANU (V)
SIMHADRIPURAM (M) KADAPA DIST.

V.NO: 91 MADDULAPAYA
AGRAHARAM

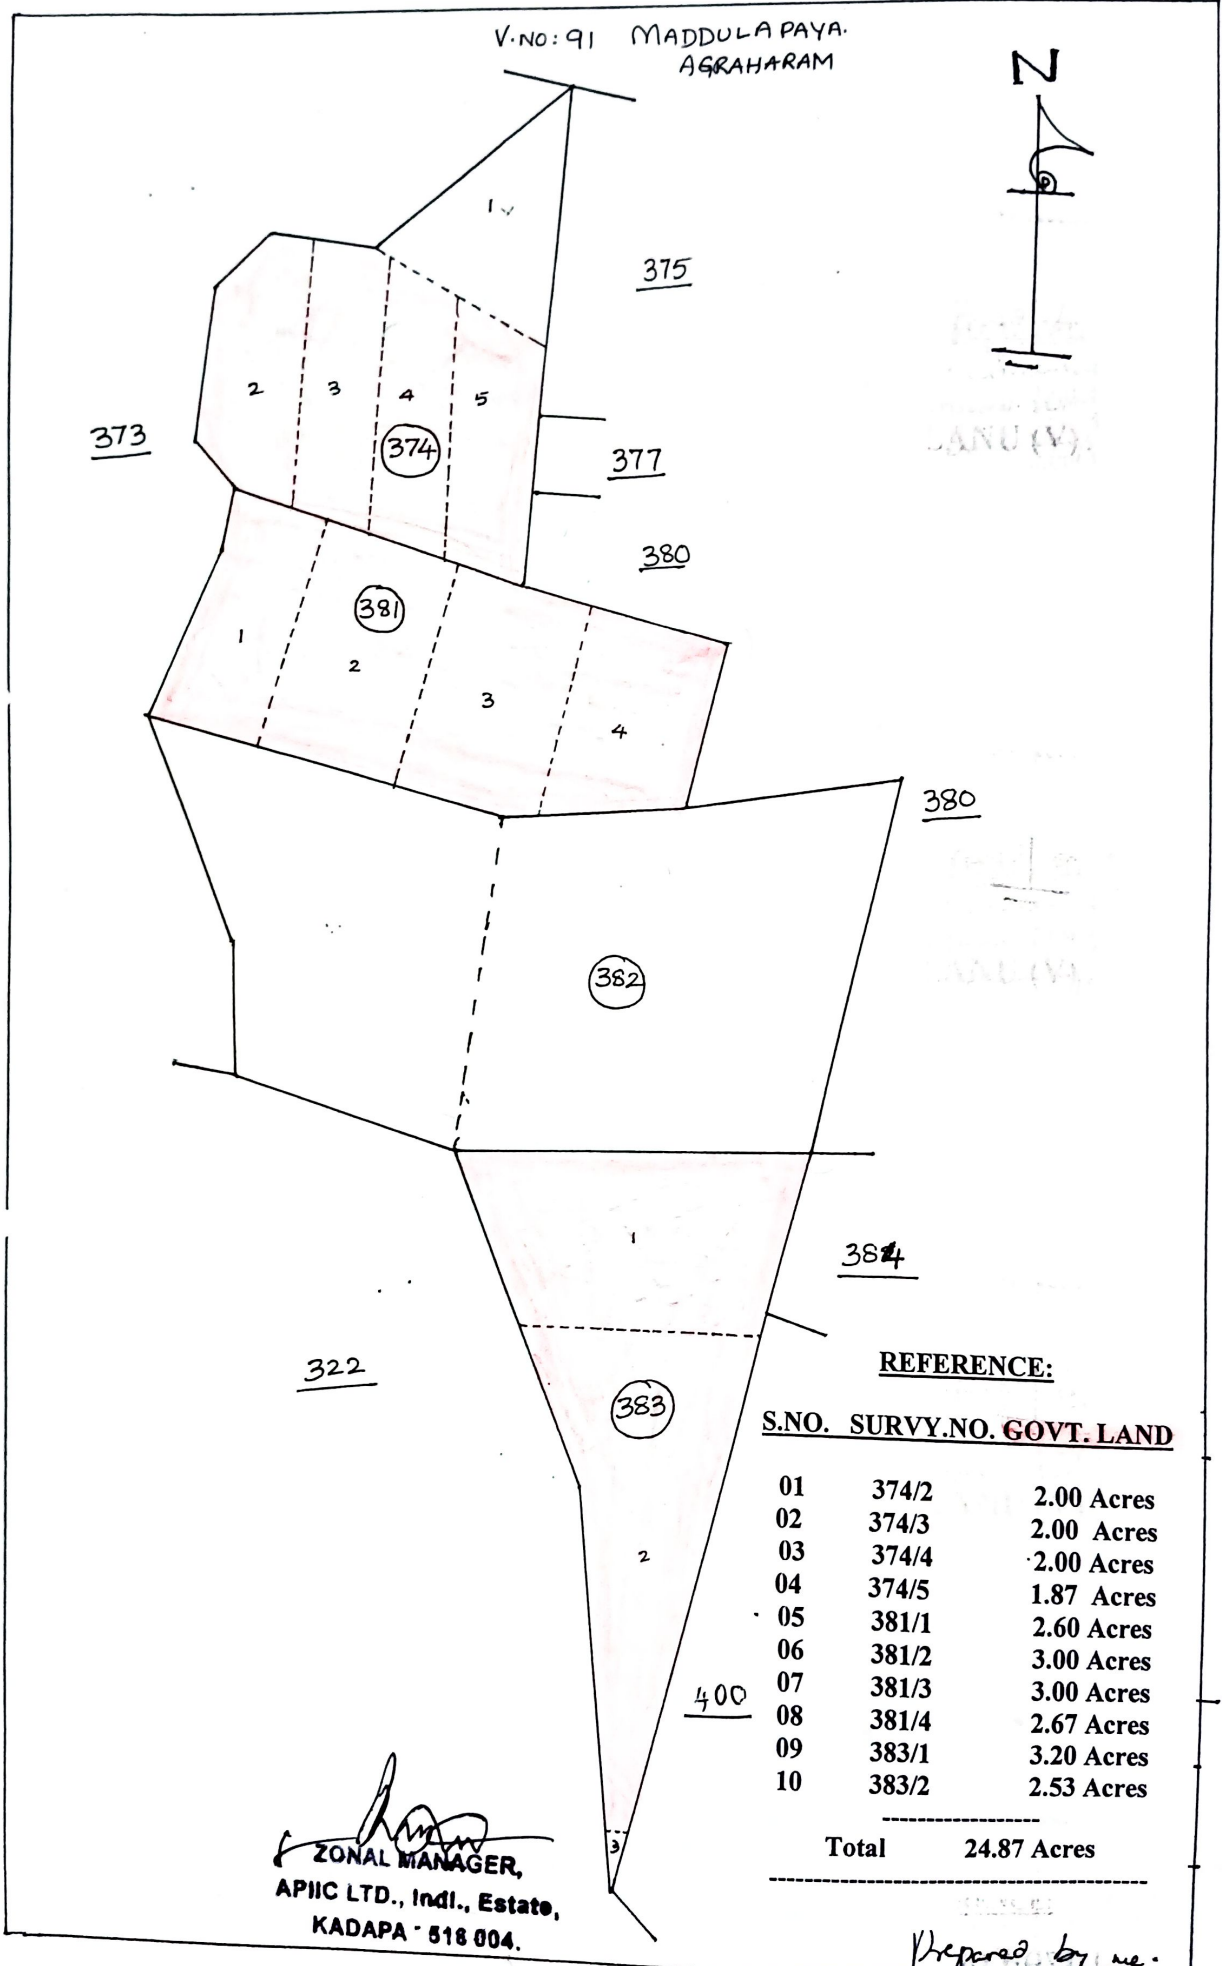

REFERENCE:

S.NO. SURVY.NO. GOVT. LAND

01	374/2	2.00 Acres
02	374/3	2.00 Acres
03	374/4	2.00 Acres
04	374/5	1.87 Acres
05	381/1	2.60 Acres
06	381/2	3.00 Acres
07	381/3	3.00 Acres
08	381/4	2.67 Acres
09	383/1	3.20 Acres
10	383/2	2.53 Acres

Total 24.87 Acres

[Signature]
ZONAL MANAGER,
APIIC LTD., Indl., Estate,
KADAPA - 518 004.

Prepared by me.

K. Sheenivasulu
Mandal Surveyor
Simhadripuram