



FILE.NO:

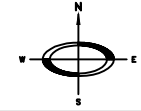

EXTRACT OF SETTIGUNTA VILLAGE MAP
SCALE: 1 = 8000 M SITE U/R

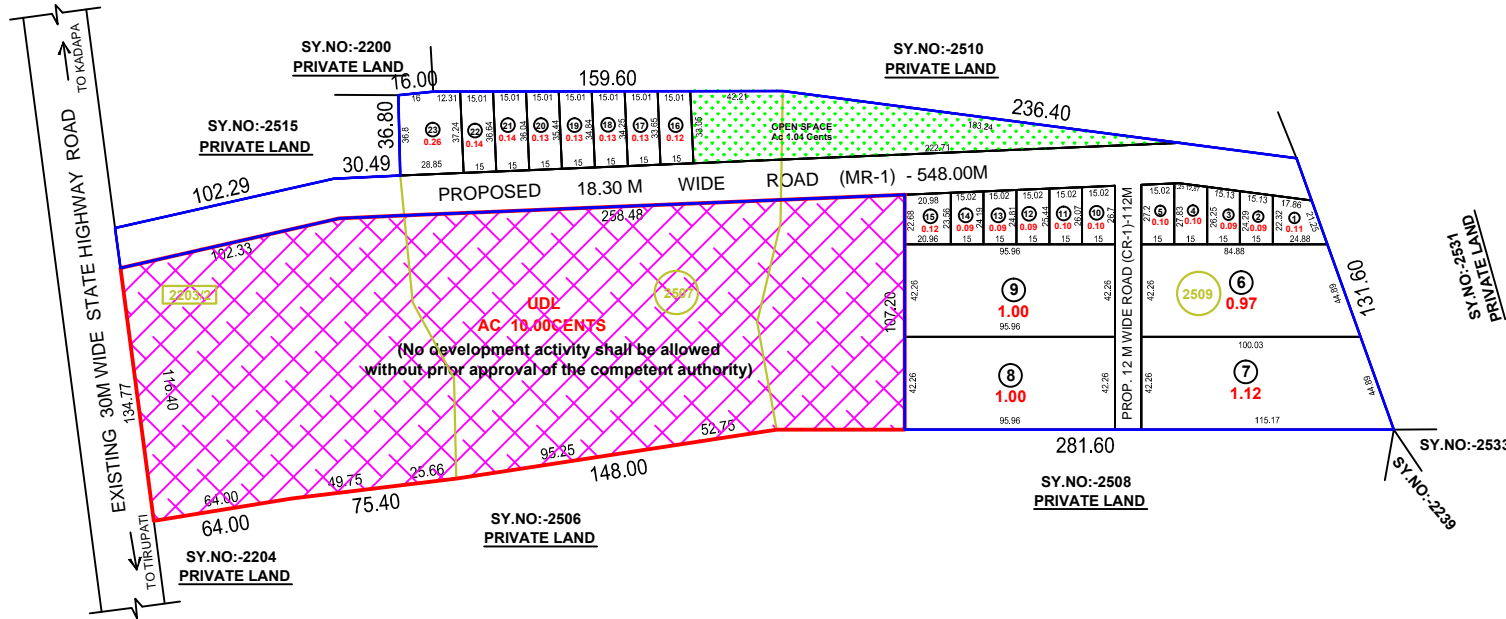

REFERENCE:

- PROP. LAYOUT BOUNDARY :
- PROP. SURVEY BOUNDARY :
- PROPOSED ROADS :
- EXISTING ROADS :
- OPEN SPACE :
- UDL :

TOTAL SITE AREA AS PER POSSESSION	: Ac 20.27 Cents
TOTAL SITE AREA AS ON GROUND	: Ac 20.18 Cents
DEDUCT FOR UDL AREA	: Ac 10.00 Cents
PROPOSED LAYOUT AREA	: Ac 10.18 Cents
A).ROAD AREA (27.41%)	: Ac 02.79 Cents
B).OPEN SPACE (10.22%)	: Ac 01.04 Cents
C).PLOTTED AREA (62.37%)	: Ac 06.35 Cents
NUMBER OF PLOTS	: 23.

APIIC Ltd., VIJAYAWADA,

PROPOSED INDUSTRIAL LAYOUT IN SY.NOS.2203/2, 2507 & 2509 OF
SETTIGUNTA(V), KODURU (M), KADAPA DISTRICT

SCALE:1:1000

VICE-CHAIRMAN & MANAGING DIRECTOR
A.P.I.I.C VIJAYAWADA

M(E)	DGM(E)	GM(E)	J.D (T&CP)	CHIEF ENGINEER (SOUTH)
------	--------	-------	------------	------------------------