
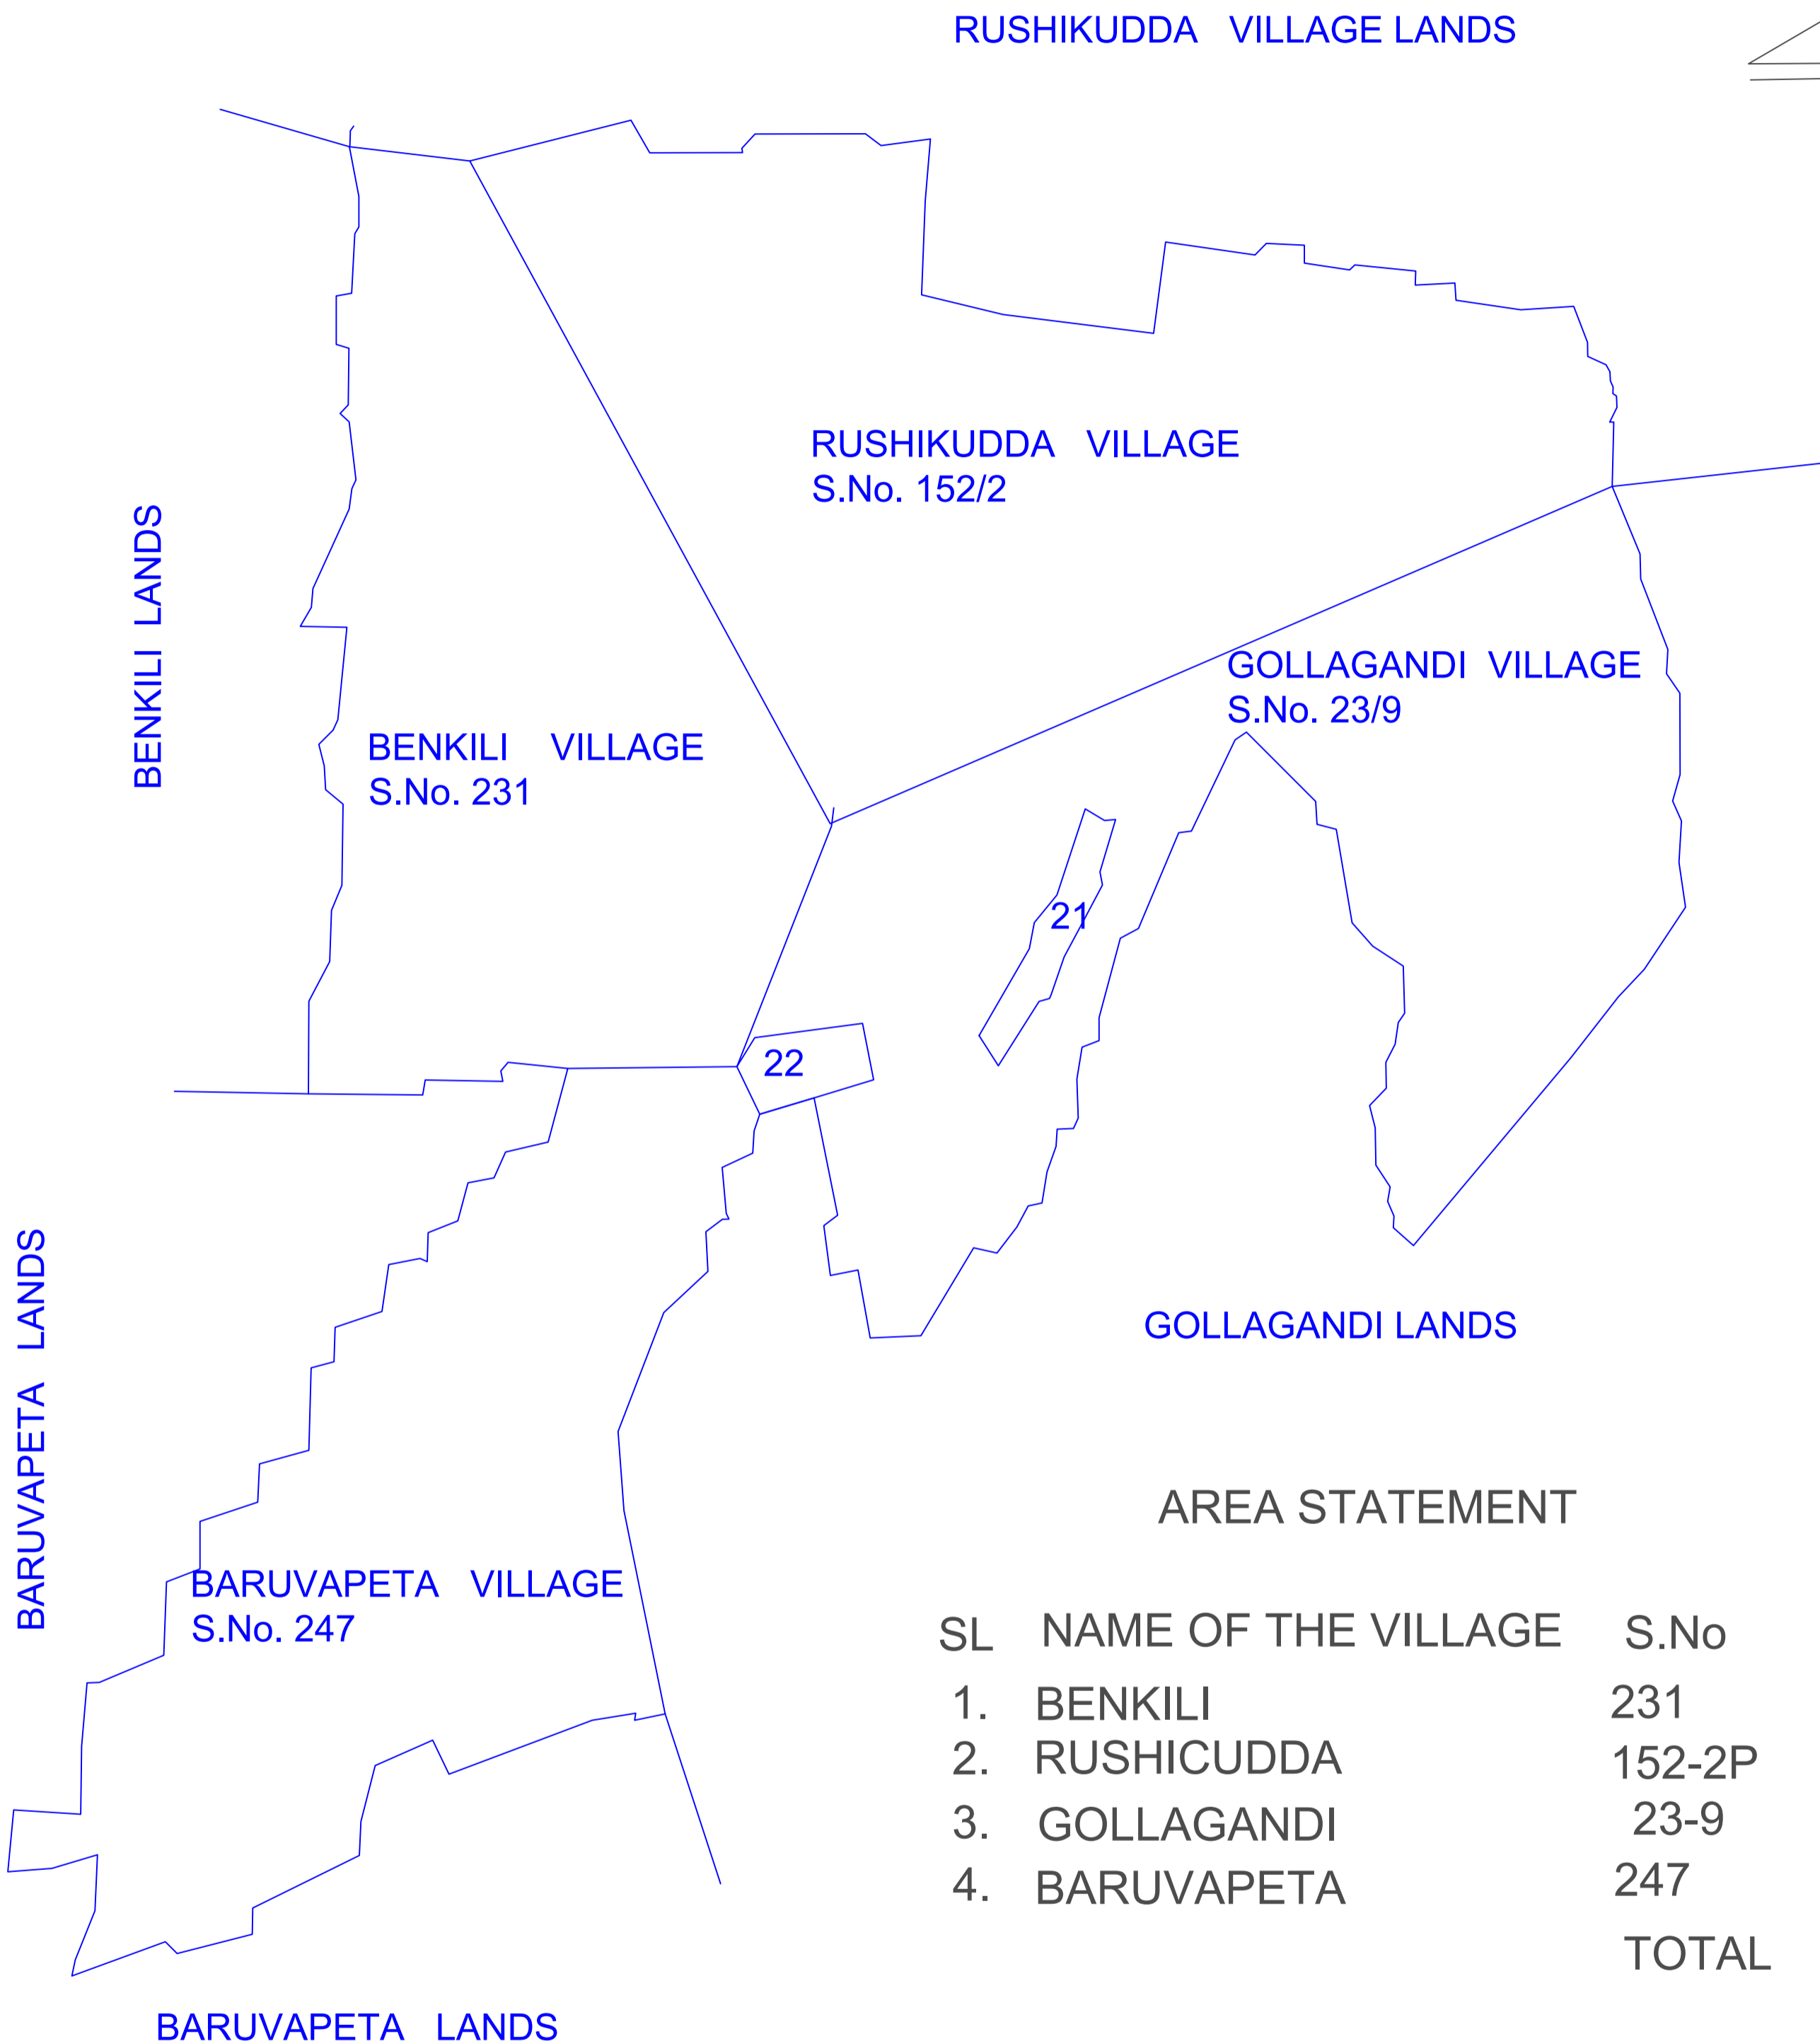


REGISTRATION PLAN SHOWING THE LAND IN S.NO'S 231,247,23/9 AND 152/2 OF BENKILI, BARUVAPETA, GOLLOGANDI, RUSHIKUDDA , VILLAGES SITUATED AT SOMPETA MANDAL , SRIKAKULAM DISTRICT, A.P. BELONGING TO APIIC LTD (VENDOR). BEING PURCHASED BY M/s NCC POWER PROJECTS LTD (VENEER).

N

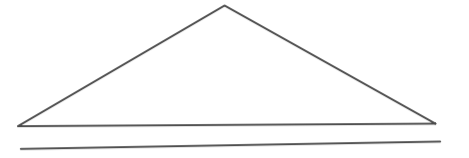

AREA STATEMENT

SL	NAME OF THE VILLAGE	S.No	EXTENT OF LAND IN ACRES
1.	BENKILI	231	198.80
2.	RUSHICUDDA	152-2P	395.36
3.	GOLLAGANDI	23-9	208.75
4.	BARUVAPETA	247	169.78
	TOTAL		972.69

BOUNDARIES LAND

NORTH - RUSHICUDDA VILLAGE ZIRAYITHI LANDS
 SOUTH - GOLLAGANDI VILLAGE AND BARUVAPETA ZIRAYITHI LANDS
 EAST - GOLLAGANDI VILLAGE ZIRAYITHI LANDS
 WEST - BENKILI VILLAGE AND BARUVAPETA ZIRAYITHI LANDS