


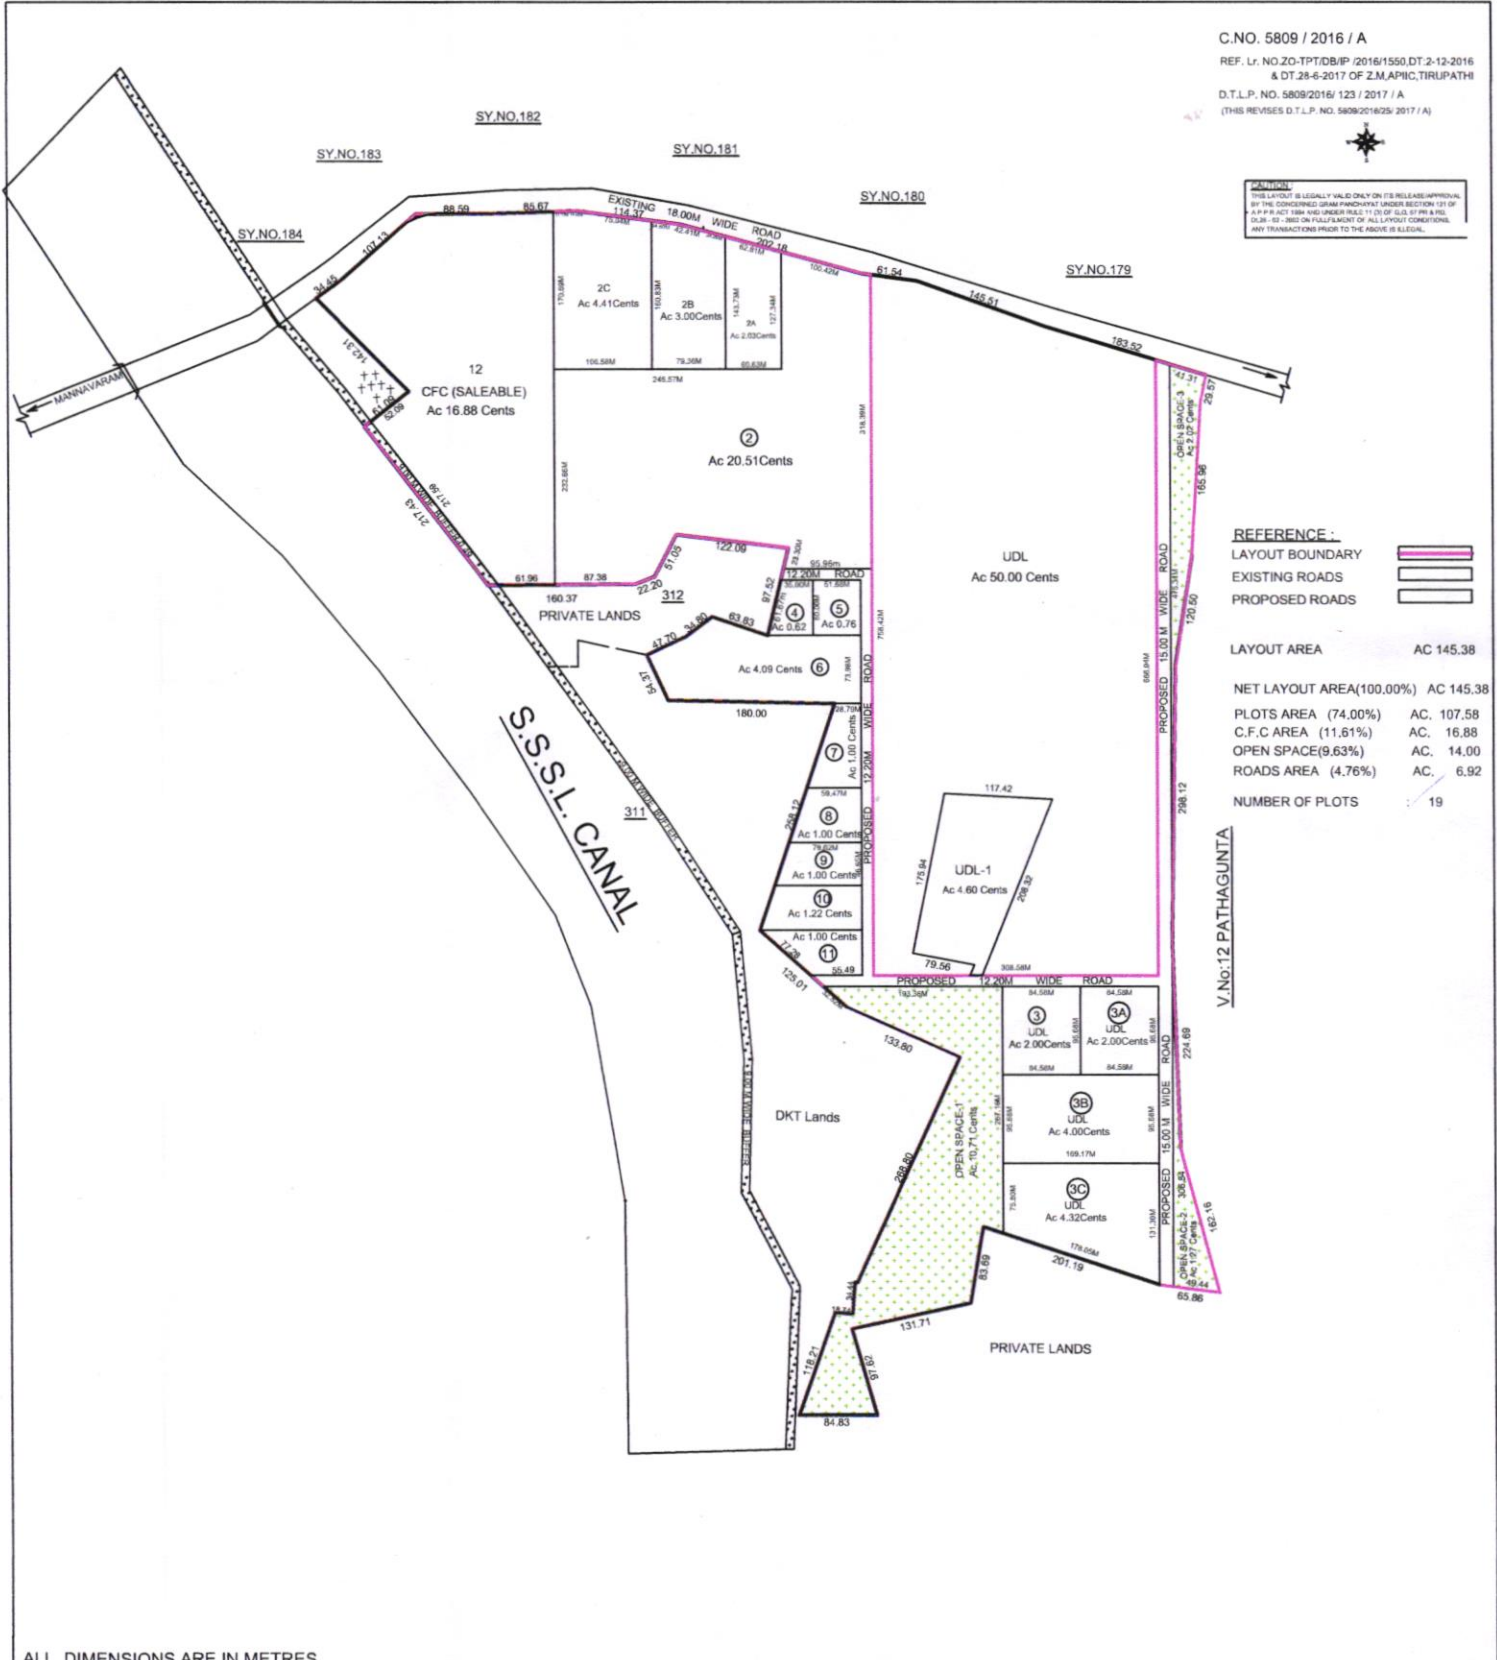

NOTES
 THIS LAYOUT IS LEGALLY VALID ONLY ON THE RELEASE APPROVAL
 BY THE CONCERNED DEPT. PROVISION UNDER SECTION 11 OF
 A.P.P. ACT 1984 AND UNDER RULE 11 (2) OF G.O. OF P.W. & R.O.
 D.O. NO. 12 / 2005 ON FULLFILLMENT OF ALL LAYOUT CONDITIONS.
 ANY TRANSACTIONS PRIOR TO THE ABOVE IS ILLEGAL.



REFERENCE :

LAYOUT BOUNDARY	
EXISTING ROADS	
PROPOSED ROADS	

LAYOUT AREA	AC 145.38
NET LAYOUT AREA(100.00%)	AC 145.38
PLOTS AREA (74.00%)	AC. 107.58
C.F.C AREA (11.61%)	AC. 16.88
OPEN SPACE(9.63%)	AC. 14.00
ROADS AREA (4.76%)	AC. 6.92
NUMBER OF PLOTS	19

ALL DIMENSIONS ARE IN METRES

A.P.I.I.C LIMITED.
 REVISED DRAFT TECHNICAL LAYOUT PATTERN FOR INDUSTRIAL
 LAY OUT PLAN FOR UDL IN SY.NO'S 185/2 & 185/4
 OF VELAMPADU (V),SRIKALAHASTHI MANDAL,CHITTOOR DISTRICT.
 Scale = 1 : 2000

K. S. Srinivasan
 APIC Surveyor
 TIRUPATHI

P. Ramban
 9/4/22
 Surveyor
 APIC/TPT

[Signature]
 Deputy Zonal Manager (Engg)
 A.P.I.I.C. Ltd., Tirupati-517 501.

[Signature]
 7/4/22
 ZONAL MANAGER
 A.P.I.I.C. LTD., TIRUPATI.