


MIE - GOPALAPURAM

A.P.I.I.C. LIMITED : VISAKHAPATNAM

LAYOUT PLAN OF MINI INDUSTRIAL ESTATE


AT GOPALAPURAM : E.G. DISTRICT.

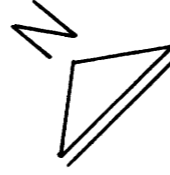

L. P. NO. 28/76
(F.No.5205/76/D6)

SCALE : 1cm = 20.00m

TOTAL AREA OF THE LAYOUT	.. 2-64 Acs.
ROADS AREA	.. 0-95 "
OPEN SPACE	.. 0-18 "
NET AREA FOR PLOTS	.. 1-51 "
TOTAL NO. OF PLOTS	.. 17 Nos.
SHEDS CONSTRUCTED BY APIIC	.. 3 Nos.
W.B.M. ROADS.	

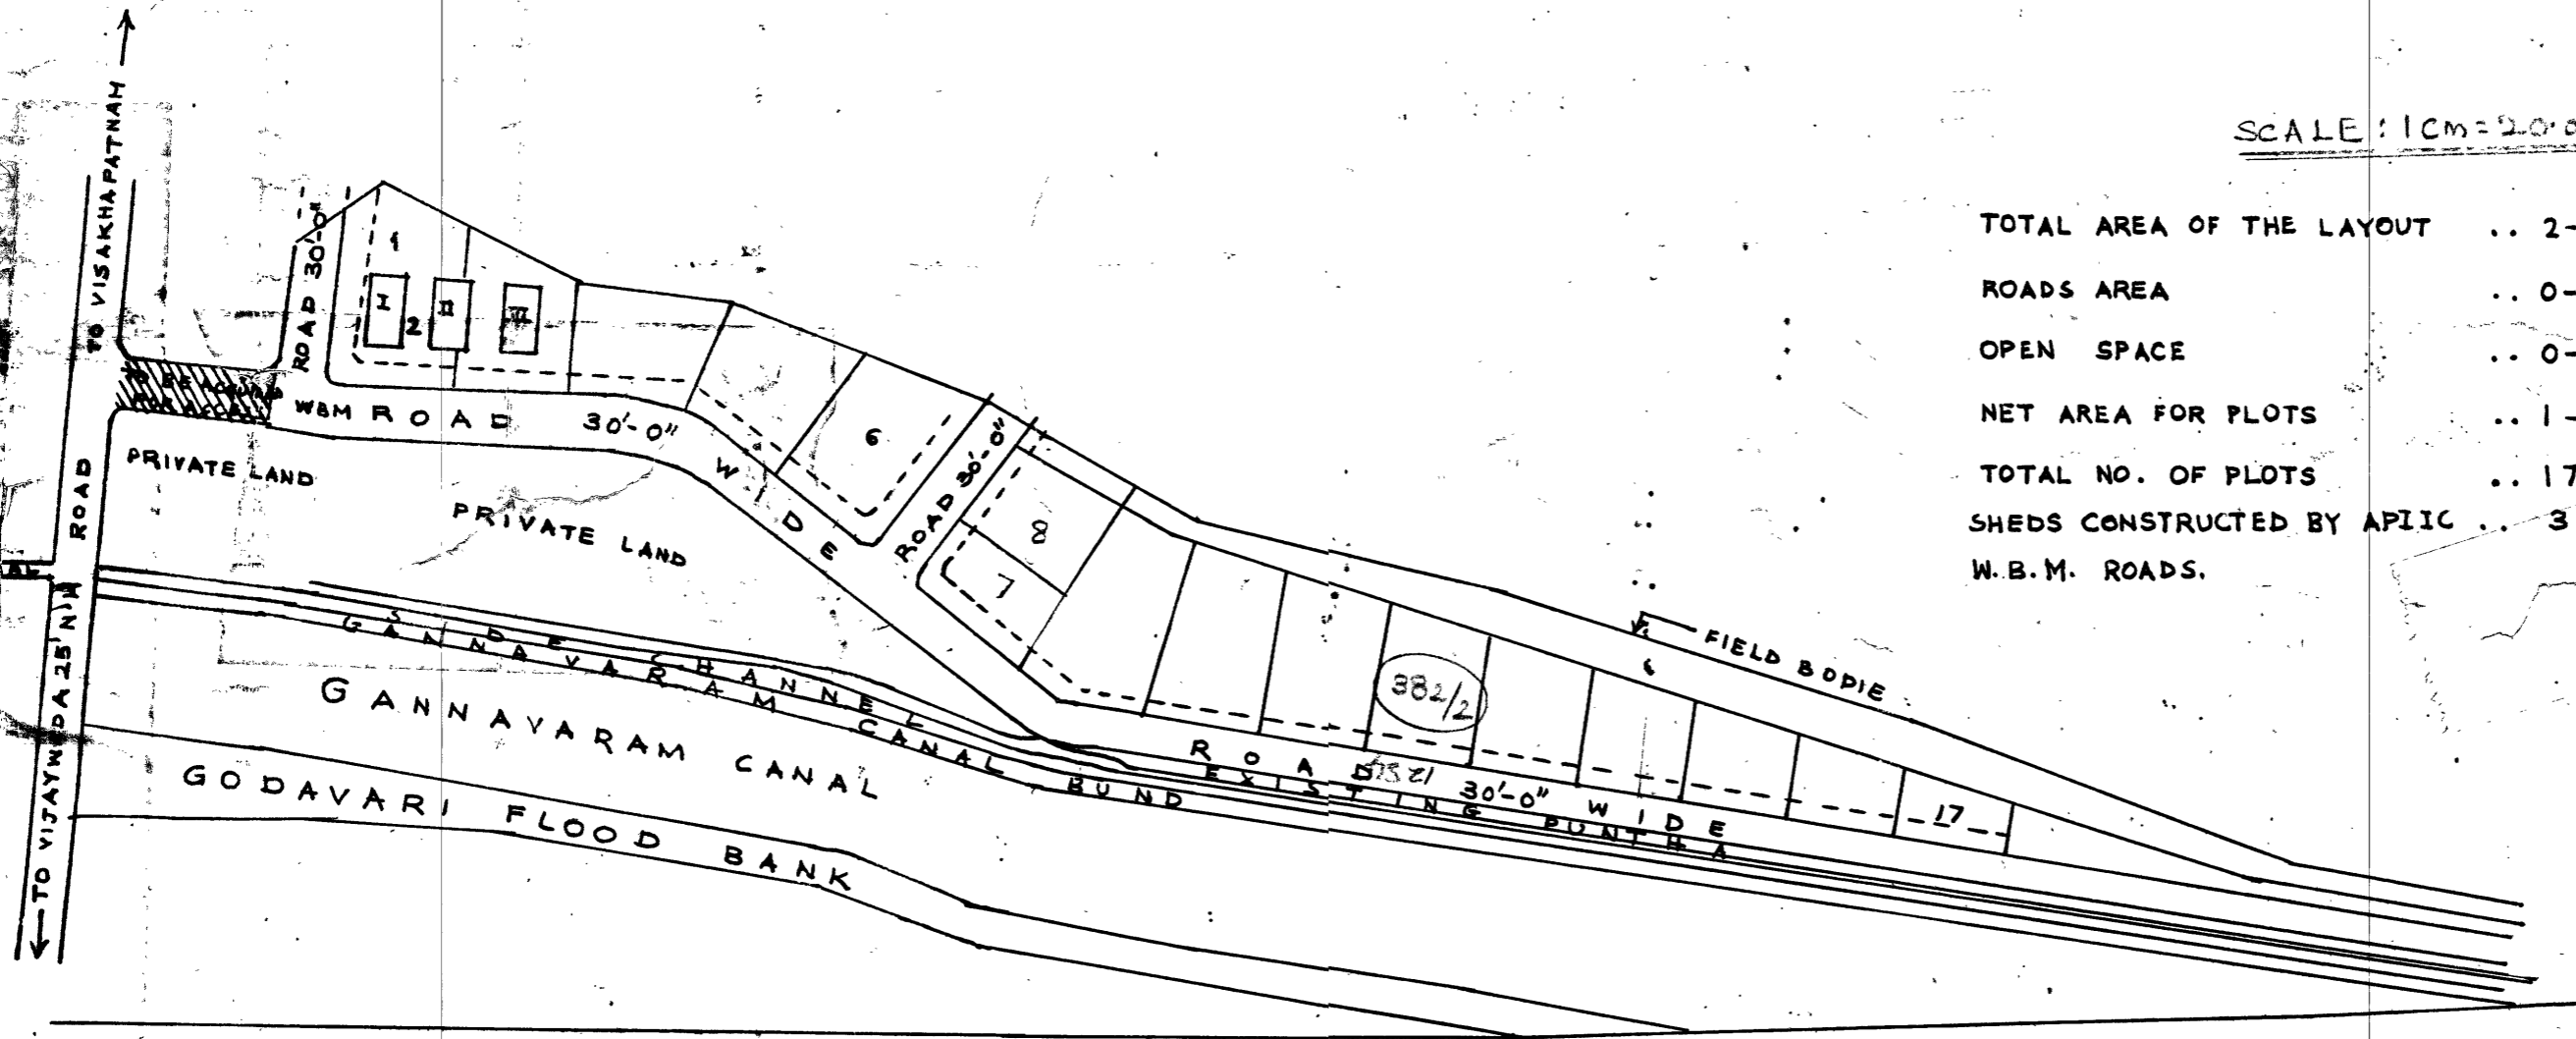

59

4