


TLP No. 137/2017/A

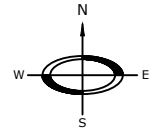

EXTRACT OF GANDRAJUPALLI VILLAGE MAP  
SCALE: 1 = 8000 M SITE U/R




KEY PLAN

REFERENCE:

- PROPOSED LAYOUT BOUNDARY :
- PROPOSED SURVEY BOUNDARY :
- UDL-1 BOUNDARY :
- PROPOSED ROADS :
- EXISTING ROADS :
- ROAD AFFECTED PORTION :
- OPEN WELL :
- ELECTRICAL LINES :
- HNSS CANAL :
- OPEN SPACE :
- PROPOSED LAYOUT AREA : Ac 85.13 Cents.
- % ROAD AREA (21.81%) : Ac 18.57 Cents
- % OF OPENSACE (10.38%) : Ac 08.84 Cents  
(INCLUDING 15.00M WIDE BUFFER)
- % CFC AREA (04.97%) : Ac 04.23 Cents
- % PLOTTED AREA (62.84%) : Ac 53.49 Cents
- TOTAL USABLE AREA (67.81%) : Ac 57.72 Cents
- NUMBER OF PLOTS : 74.

MSE CDP Gandrajupalli

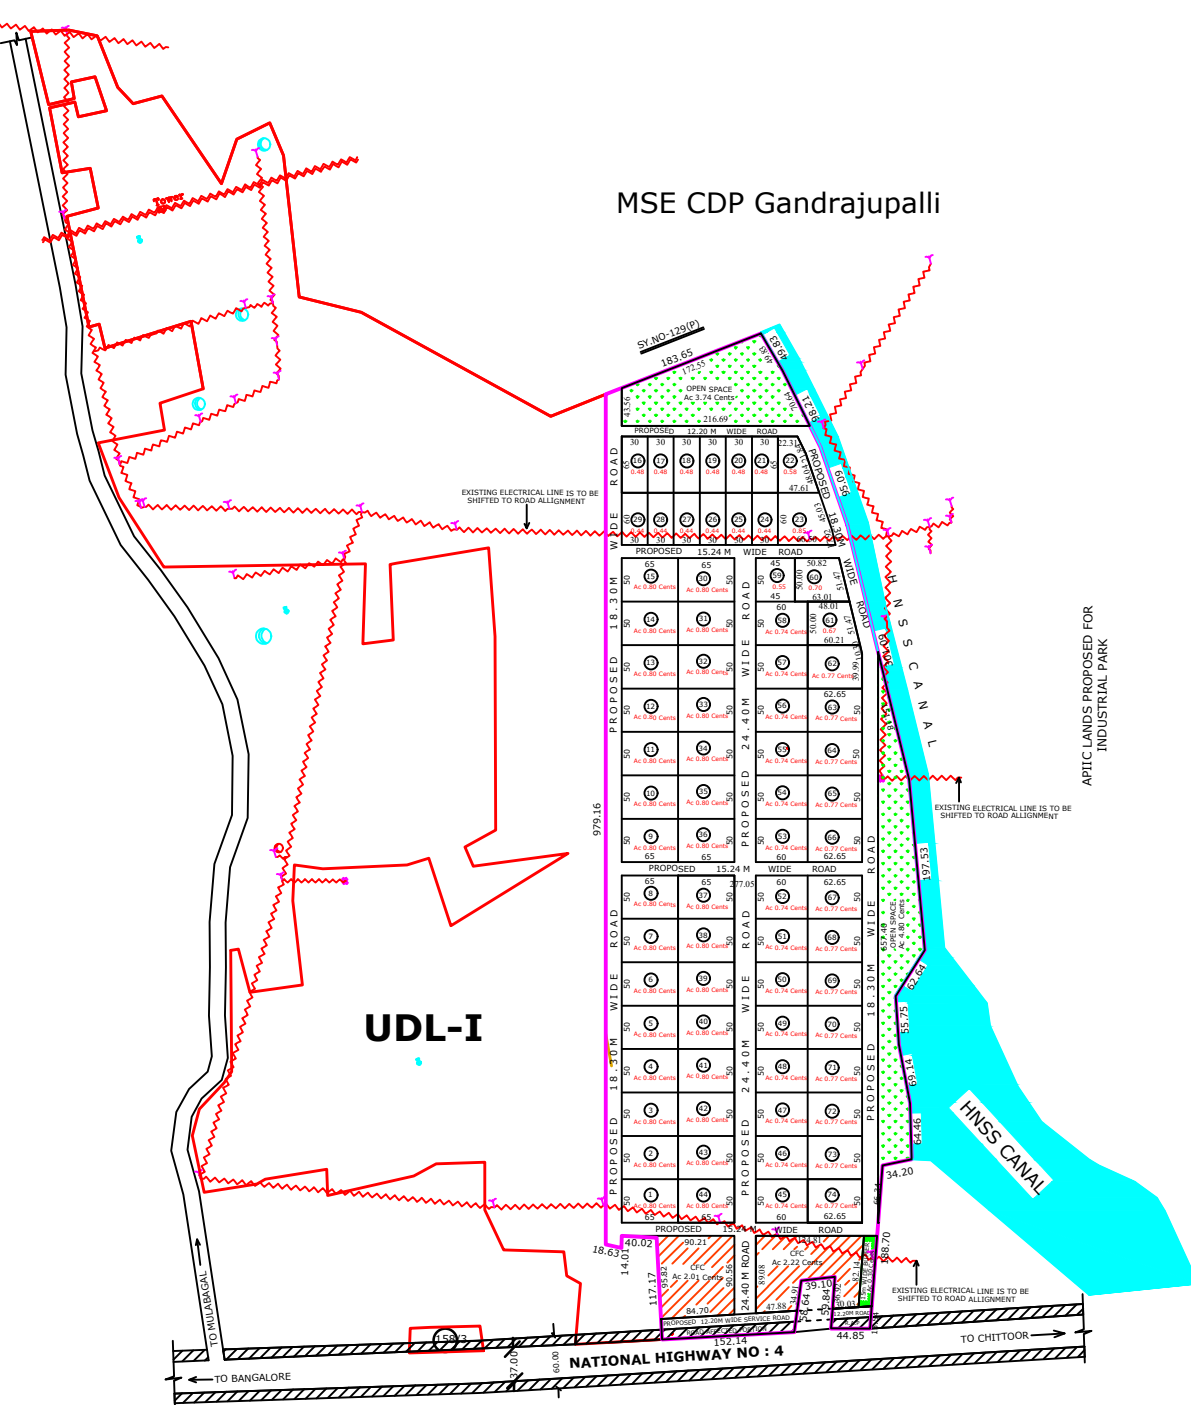

APIIC Ltd.,VIJAYAWADA,

PROPOSED INDUSTRIAL LAYOUT IN SY.NOS. 129(P), 131(P), 132, 133(P), 134(P), 159(P),  
160(P), 284(P), 285(P), 286(P), 287(P), OF GANDRAJUPALLI(V),GANGAVARAM (M),  
CHITTOOR DISTRICT SCALE:1:1000