
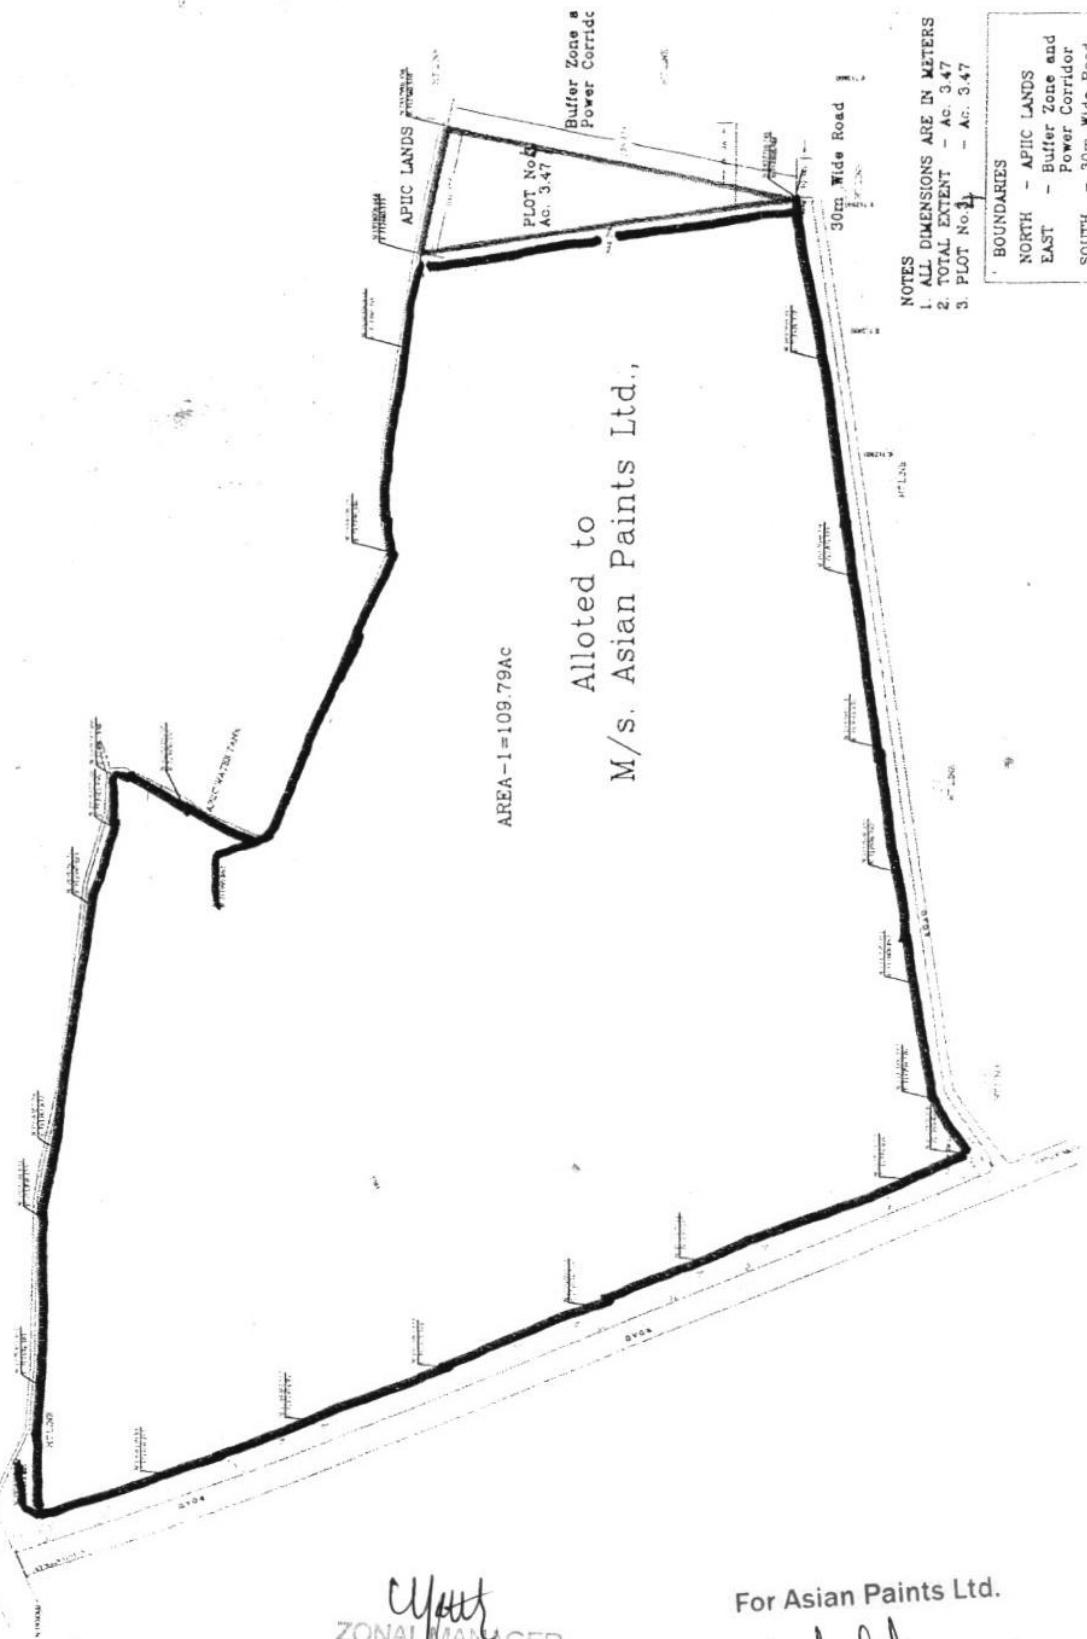


SITE PALN OF UDL AND PLOT NO. 4 IN RESPECT OF M/s. ASIAN PAINTS LIMITED IN NON-SEZ, IC:PUDI, RAMBILLI MANDAL, VISAKHAPATNAM.

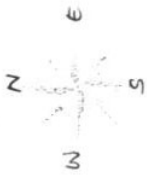

Alotted to
M/s. Asian Paints Ltd.,

AREA-1=109.79AC

PLOT No. 4
AC. 3.47

Buffer Zone &
Power Corridor

30m Wide Road

NOTES
1. ALL DIMENSIONS ARE IN METERS
2. TOTAL EXTENT - AC. 3.47
3. PLOT No. 4 - AC. 3.47

BOUNDARIES

- NORTH - APIC LANDS
- EAST - Buffer Zone and Power Corridor
- SOUTH - 30m Wide Road

WEST : Existing 45.00m wide AP Road @ 7.50m wide AP Road width of 23.50m P. of VUDA

Ayath
ZONAL MANAGER
APIC LIMITED
SPECIAL PROJECTS ZONE
ONE STOP SERVICE CENTRE
APSEZ ATCHUTAPURAM
VISAKHAPATNAM - 531 011

For Asian Paints Ltd.
Sandali
Authorised Signatory