


T.P NO. 16/78
 (THIS REVISES T.P.NO. 35/76)
 (C. NO. 10218/77/DS)

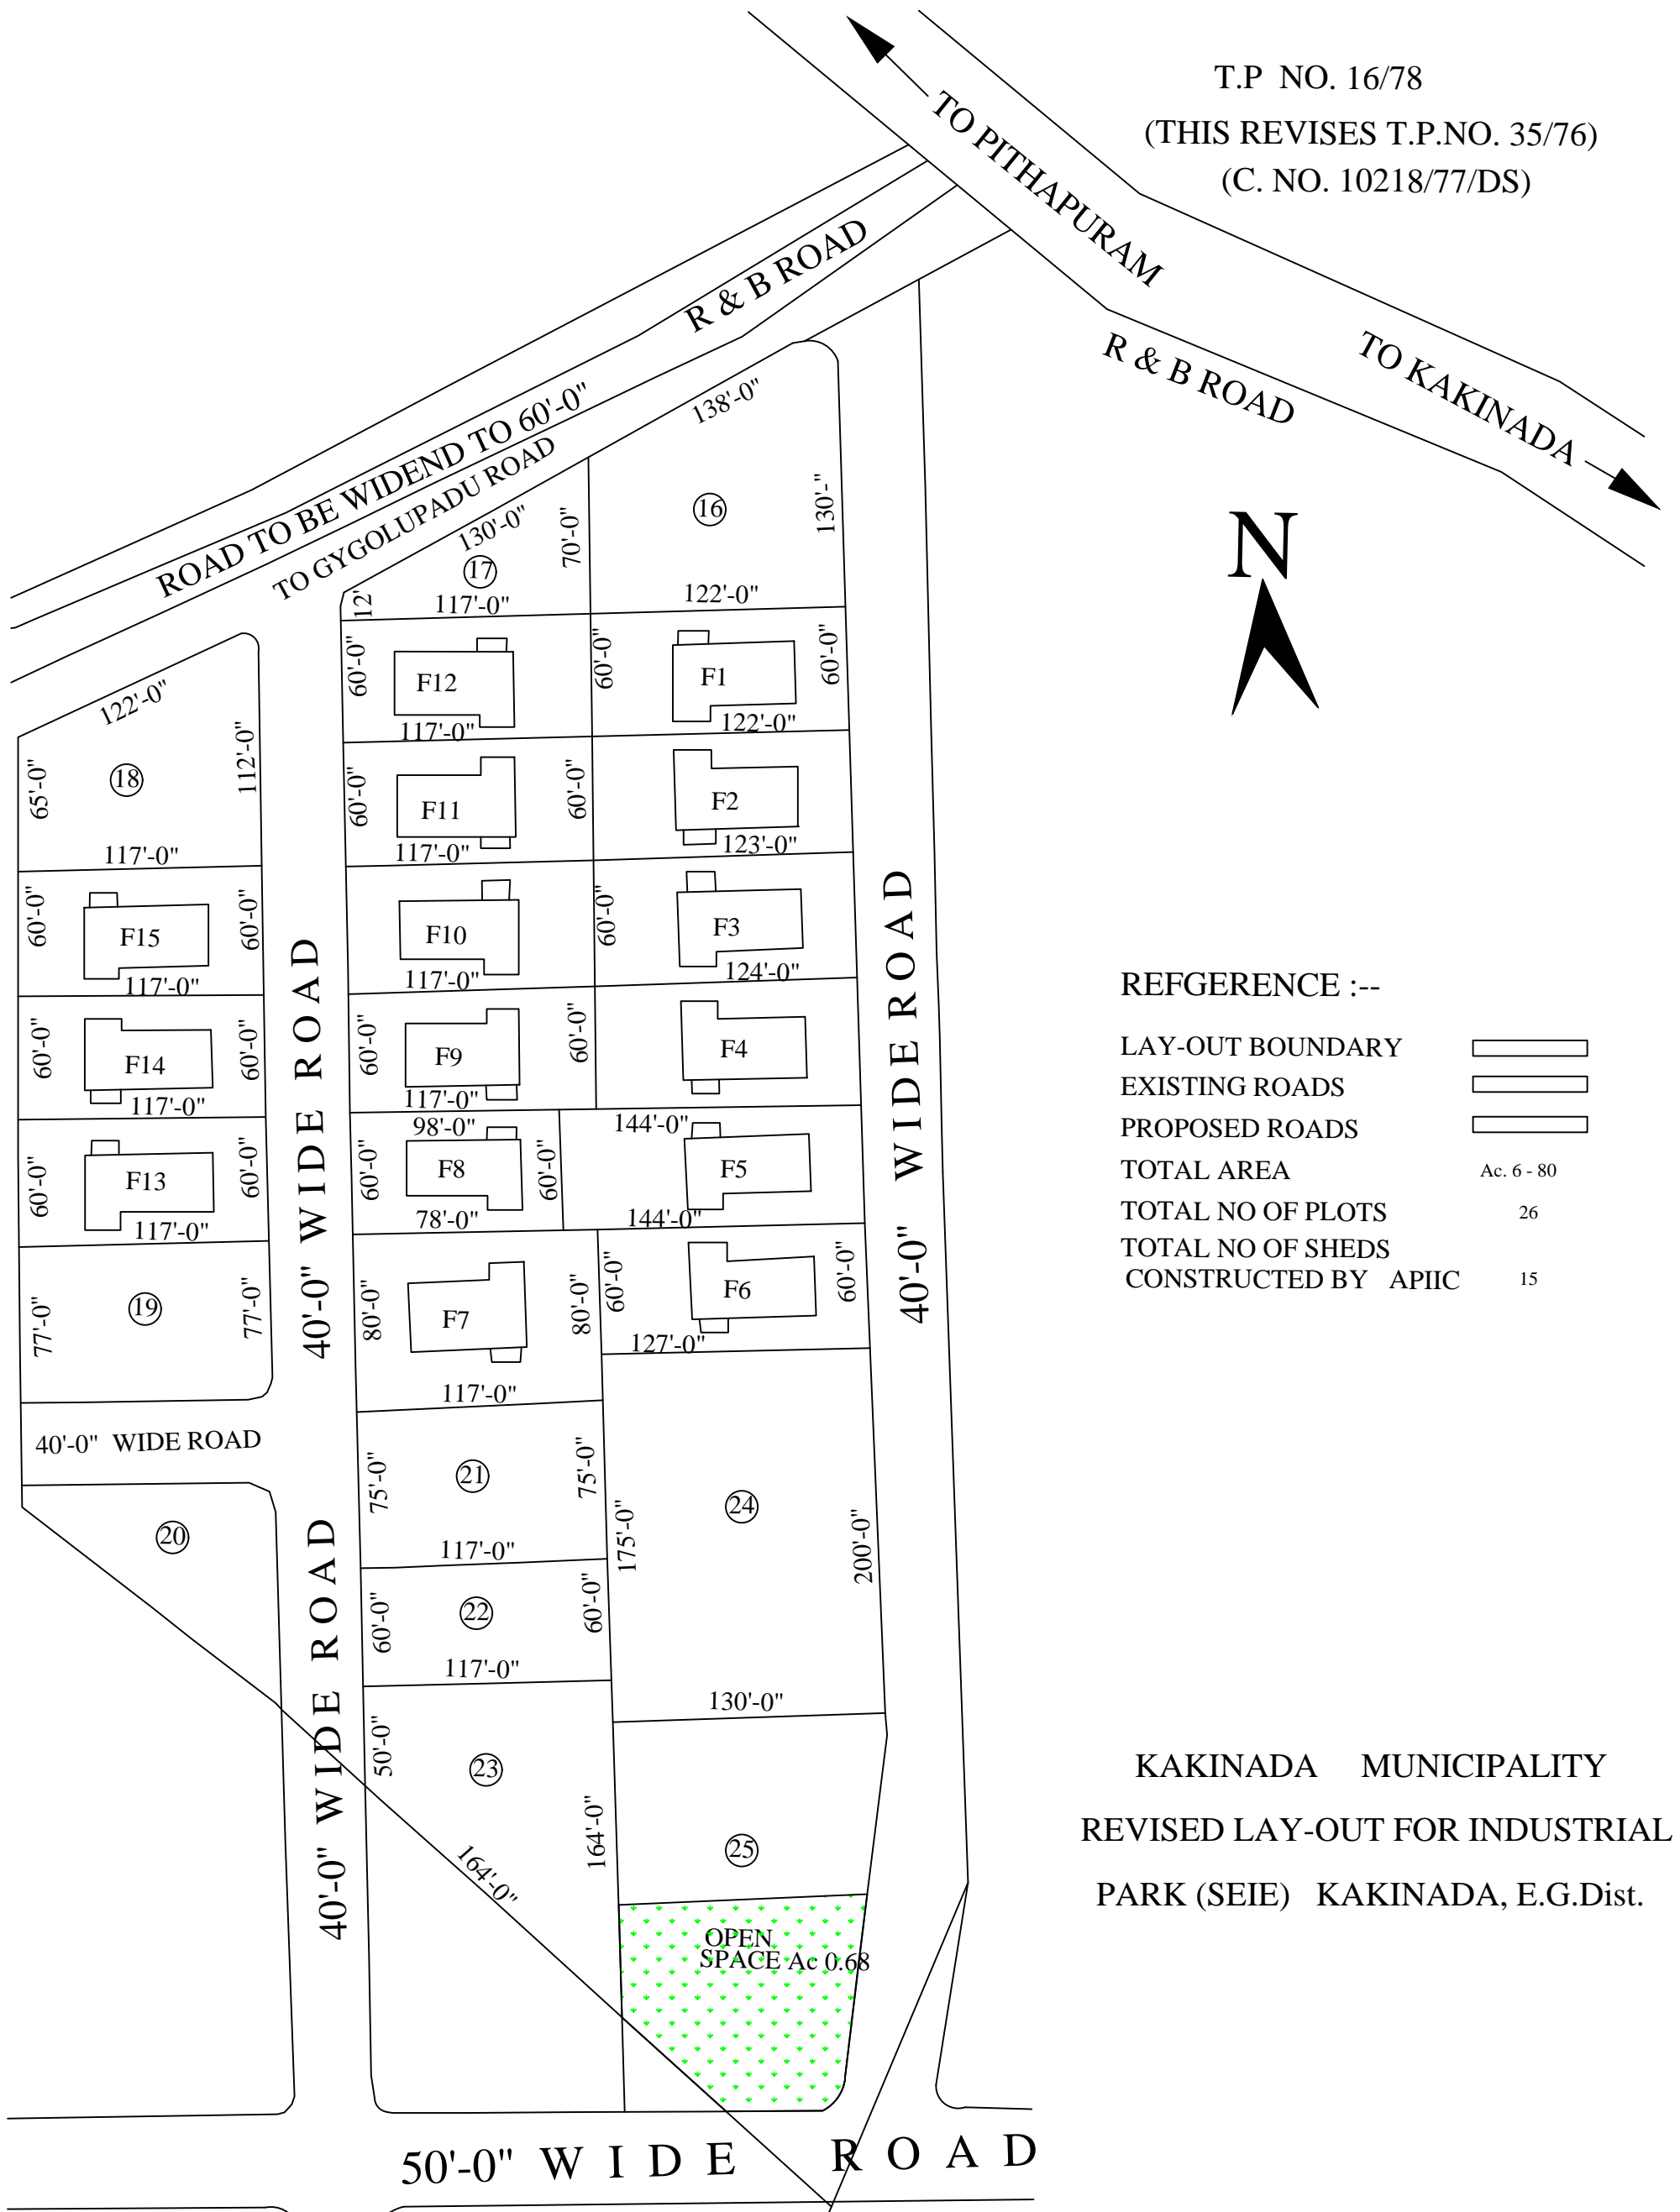

REFERENCE :--

LAY-OUT BOUNDARY	
EXISTING ROADS	
PROPOSED ROADS	
TOTAL AREA	Ac. 6 - 80
TOTAL NO OF PLOTS	26
TOTAL NO OF SHEDS CONSTRUCTED BY APIC	15

KAKINADA MUNICIPALITY
 REVISED LAY-OUT FOR INDUSTRIAL
 PARK (SEIE) KAKINADA, E.G.Dist.

APPROVED LAY-OUT IN T.P NO. 26/50

//TRUE COPY//

ZONAL MANAGER
 A.P.I.C.Ltd., KAKINADA

Sd / 13-3-78
 DIRECTOR OF TOWN PLANNING (I/C)
 Govt. OF ANDHRA PRADESH