





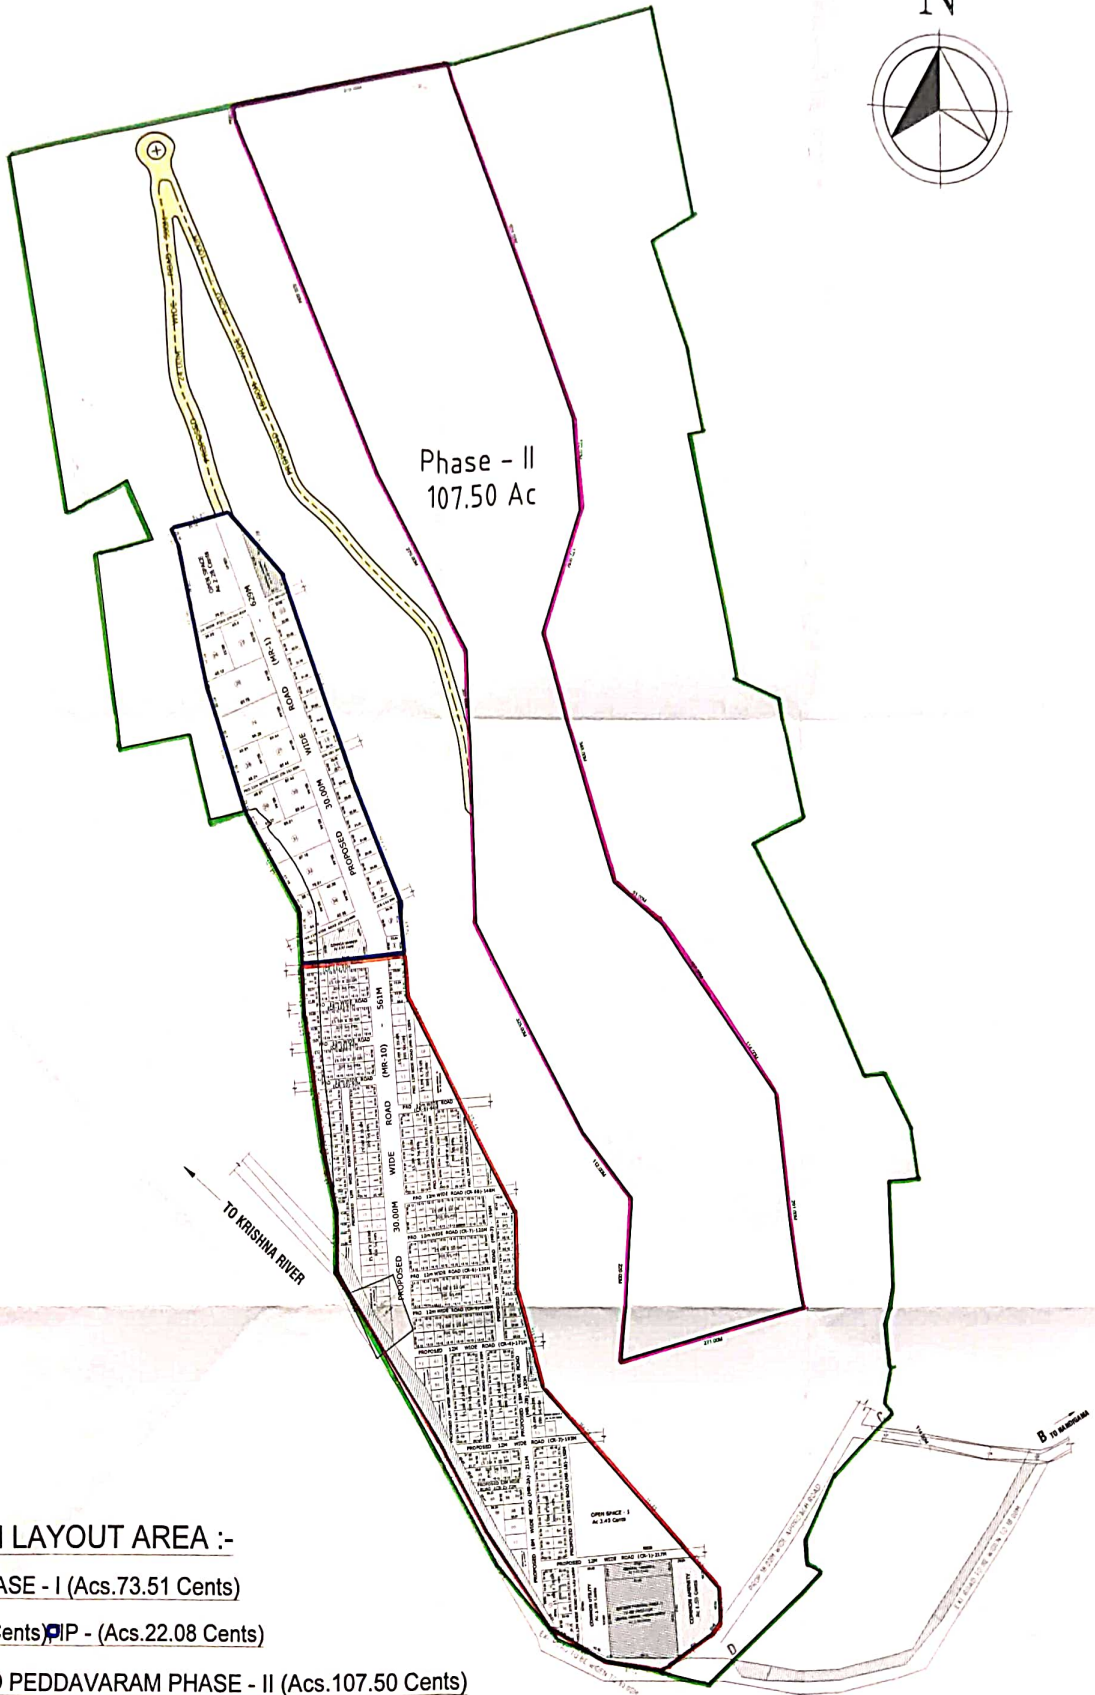

PEDDAVARAM. A.P.I.I.C. LIMITED.
PROPOSED PEDDAVARAM, PHASE - II LAY OUT Sy. Nos. 1/4, 667, 668(P) AND 669(P)
OF PEDDAVARAM VILLAGE OF NANDIGAMA MANDAL, KRISHNA DISTRICT.



PEDDAVARAM LAYOUT AREA :-

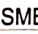-  PEDDAVARAM PHASE - I (Acs.73.51 Cents)
-  MSME - (Acs.51.43 Cents)  PIP - (Acs.22.08 Cents)
-  NEWLY PROPOSED PEDDAVARAM PHASE - II (Acs.107.50 Cents)
-  PROPOSED APPRACH ROAD

B. Sridhar
 PE/APIC/UGA 02/03/2014

A. Krishna Rao
 08/3/21
 Dy. Zonal Manager (E)
 APIC Ltd., VIJAYAWADA


 Zonal Manager
 A.P.I.I.C. Ltd., VIJAYAWADA-1