



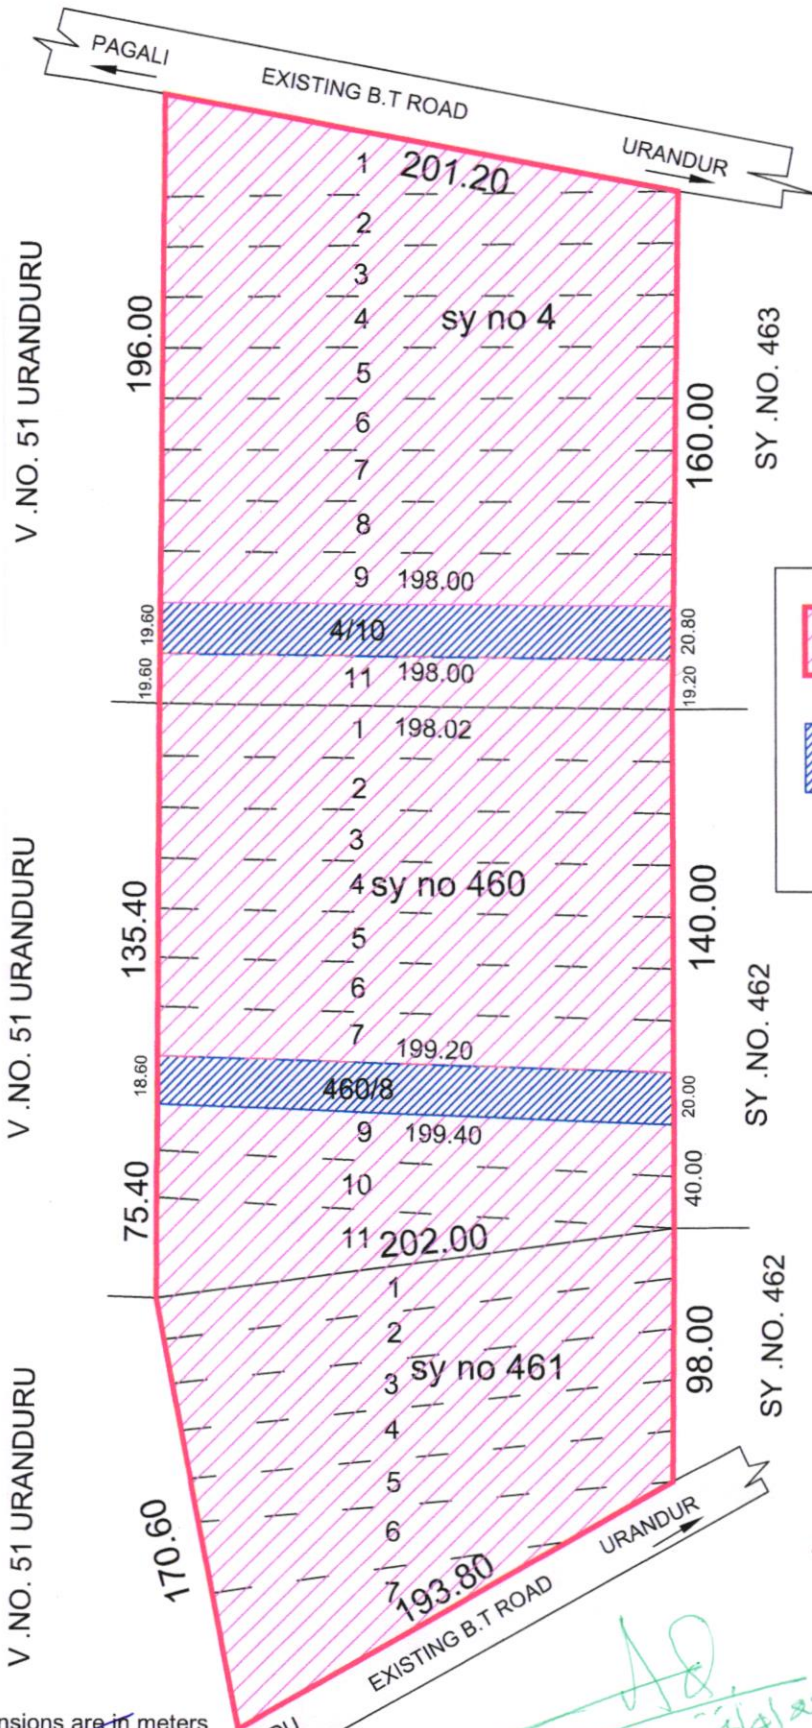

UDL GUNTAKINDAPALLI

GUNTAKINDAPALLI(V), SRIKALAHASTI (M), CHITTOOR DISTRICT.

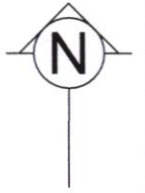

UDL GUNTAKINDAPALLI

	25.96 ACRES
	1.96 ACRES
TOTAL : 27.92 ACRES	

[Signature]
7/4/22

ZONAL MANAGER
A.P.I.I.C. LTD., TIRUPATI.

[Signature]
4/4/22
MANAGER (ENGG)
APIIC LTD. TIRUPATI

[Signature]
7/4/22
Deputy Zonal Manager (Engg)
A.P.I.I.C. Ltd., Tirupati-517 501.

All dimensions are in meters

[Handwritten signatures and notes]
K. Sathish Kumar
APLIC Surveyor
TIRUPATI
P. Rambhadracharya
Surveyor
APLIC