



UDL VIKRUTHAMALA -1 = 139.85 ACRES
 VIKRUTHAMALA VILLAGE, YERPEDU MANDAL, CHITTOOR DISTRICT.

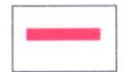

UDL - VIKRUTHAMALA - 139.85 Acs
 (TCL)

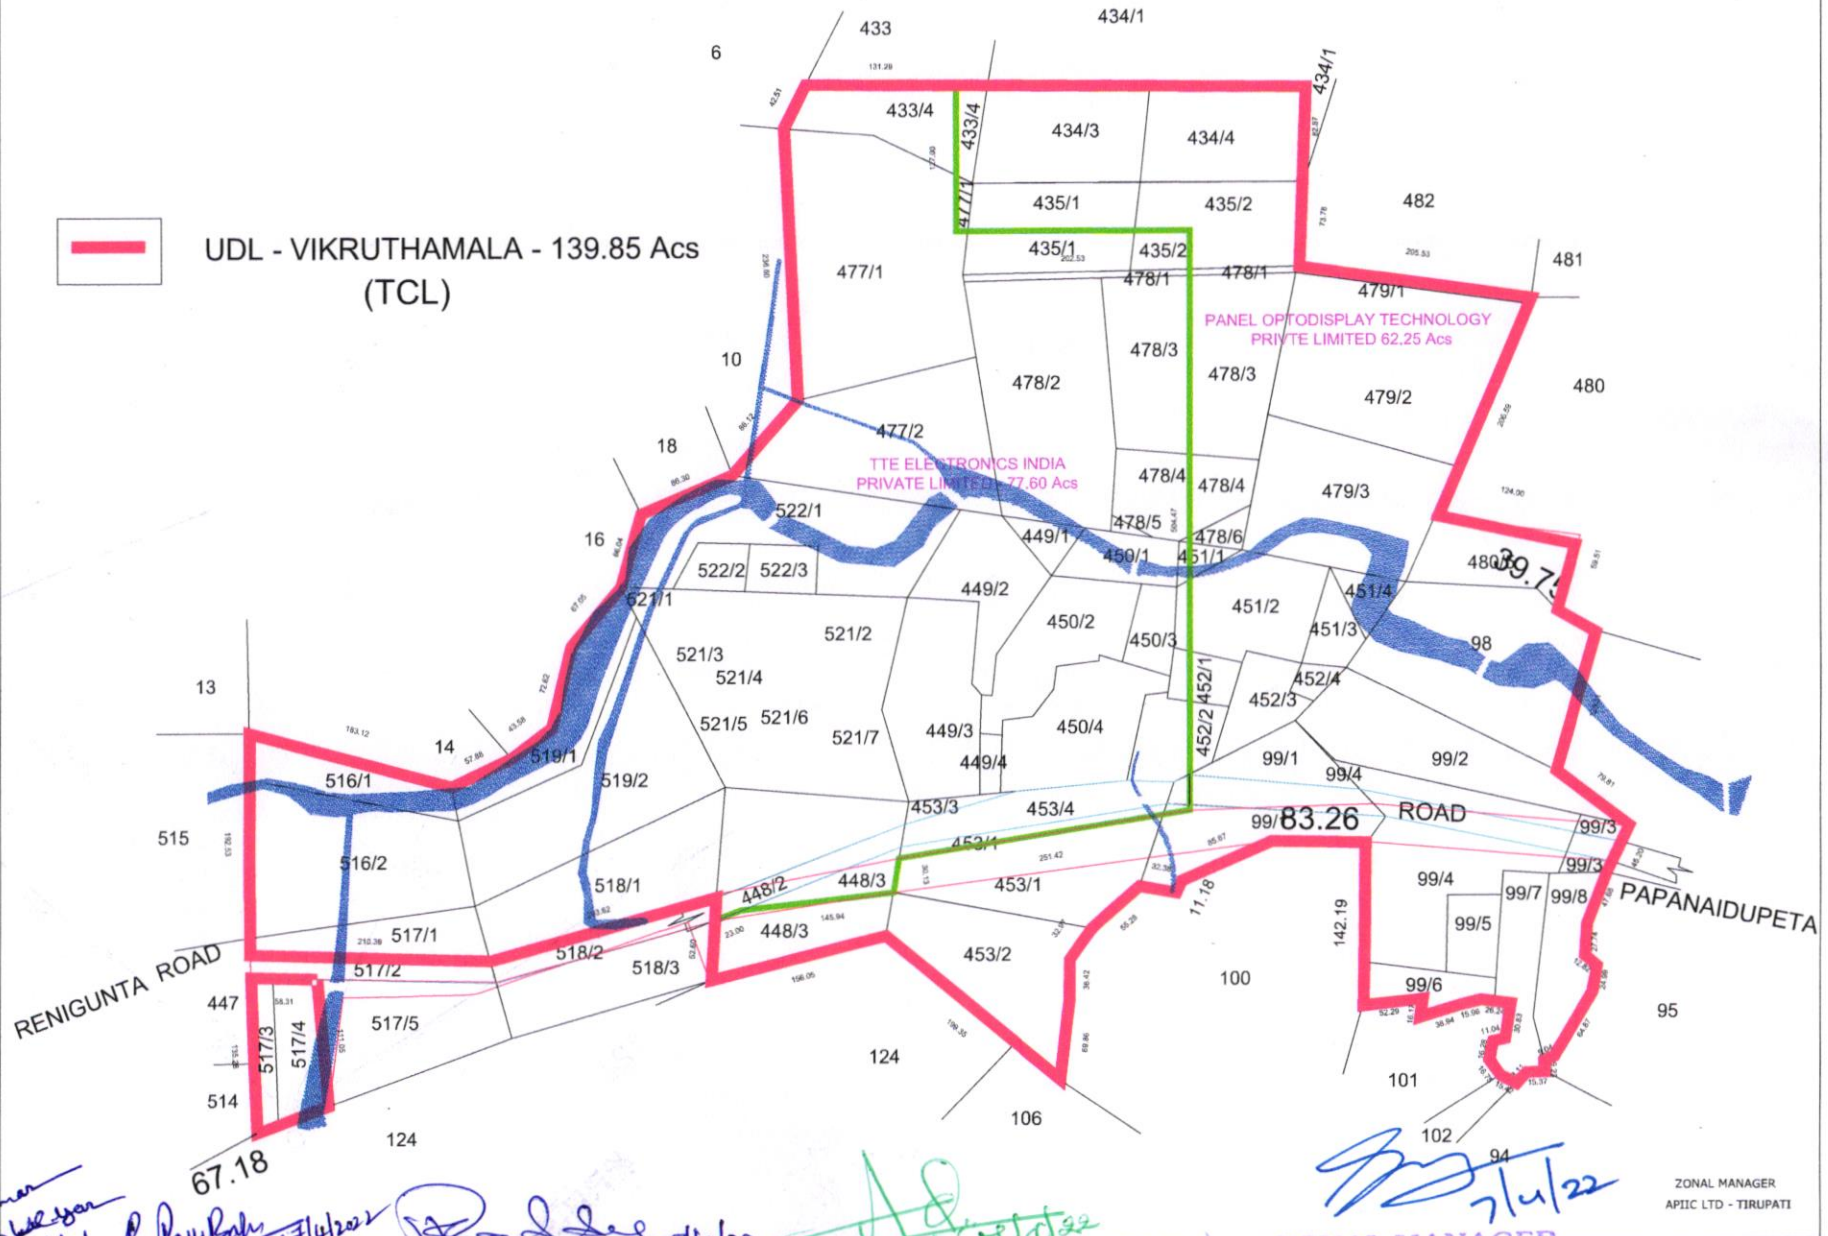

*1st Settlement
 APIC Sarabeswar
 TIRUPATI*

*P. Ravish
 Survey 7/4/22
 APIC PD*

[Signature]
 MANAGER (ENGG)
 APIIC LTD. TIRUPATI

[Signature]
 Deputy Zonal Manager (Engg)
 A.P.I.C. Ltd., Tirupati-517 501.

[Signature]
 ZONAL MANAGER
 A.P.I.C. LTD., TIRUPATI.

ZONAL MANAGER
 APIIC LTD - TIRUPATI