
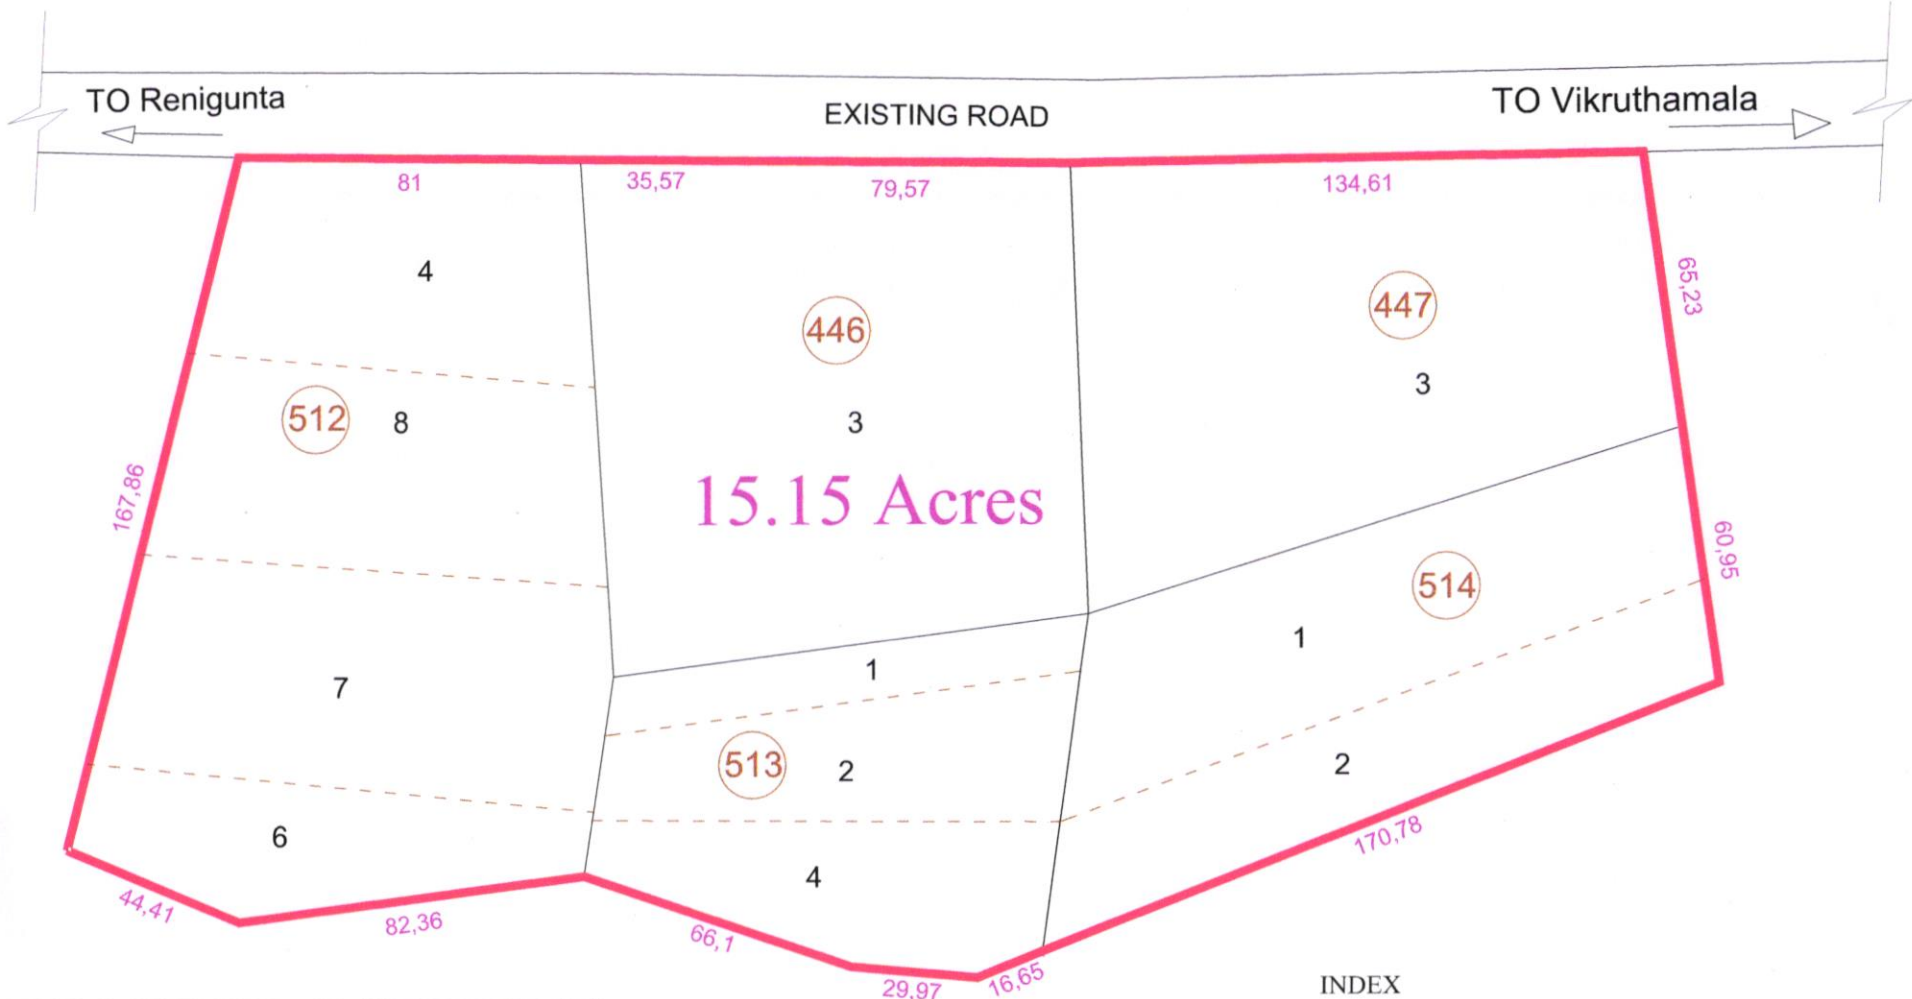


**UDL VIKRUTHAMALA**  
15.15 Acres

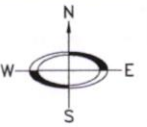

**15.15 Acres**

INDEX

UDL Boundary area : 15.15 Acres

all dimensions are in meters

UDL VIKRUTHAMALA IN SY.NOS:-  
446(P),447(P),512(P),513(P),514(P),OF  
VIKRUTHAMALA VILLAGE , YERPEDU MANDAL,  
CHITTOOR DISTRICT.

*[Handwritten Signature]*  
7/4/22

*[Handwritten Signature]*  
APIC Surveyor  
TIRUPATHI

*[Handwritten Signature]*  
P. Ram Babu  
Surveyor  
APIC/TOT

*[Handwritten Signature]*  
7/4/22  
MANAGER (ENGG)  
APIIC LTD. TIRUPATI

*[Handwritten Signature]*  
Deputy Zonal Manager (Engg)  
A.P.I.I.C. Ltd., Tirupati-517 501.

ZONAL MANAGER  
A.P.I.I.C. LTD., TIRUPATI